



DESCRIPTION OF EASEMENT TO BE ABANDONED:

Part of Lot 1, of "Revised Race Street Athletic Club, Inc. Revised Replat of Lot 1 of Race Street Athletic Club, Inc. Replat and Part of Tract B-2 of Fox Replat of M. J. Fox Subdivision, Craighead County, Jonesboro, AR", and being more particularly described as follows: from the Southwest Corner of said Lot 1, run N00°34'28"E a distance of 607.98 ft. to the POINT OF BEGINNING of said easement, thence continue N00°34'28"E a distance of 28.00 ft. to a point, thence run N89°30'49"E a distance of 289.79 ft. to a point, thence run S00°29'11"E a distance of 28.00 ft. to a point, thence run S89°30'49"W a distance of 270.25 ft. to the point of beginning, containing 0.15 acres.

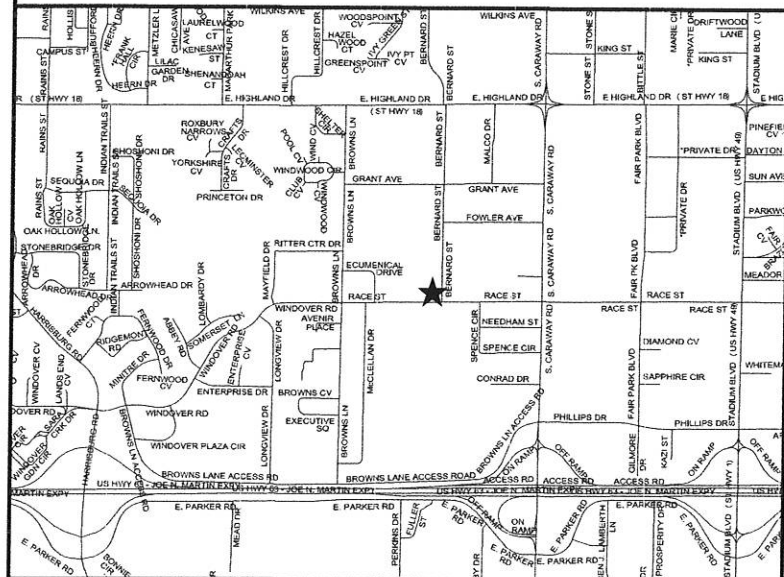

VICINITY MAP

N.T.S.

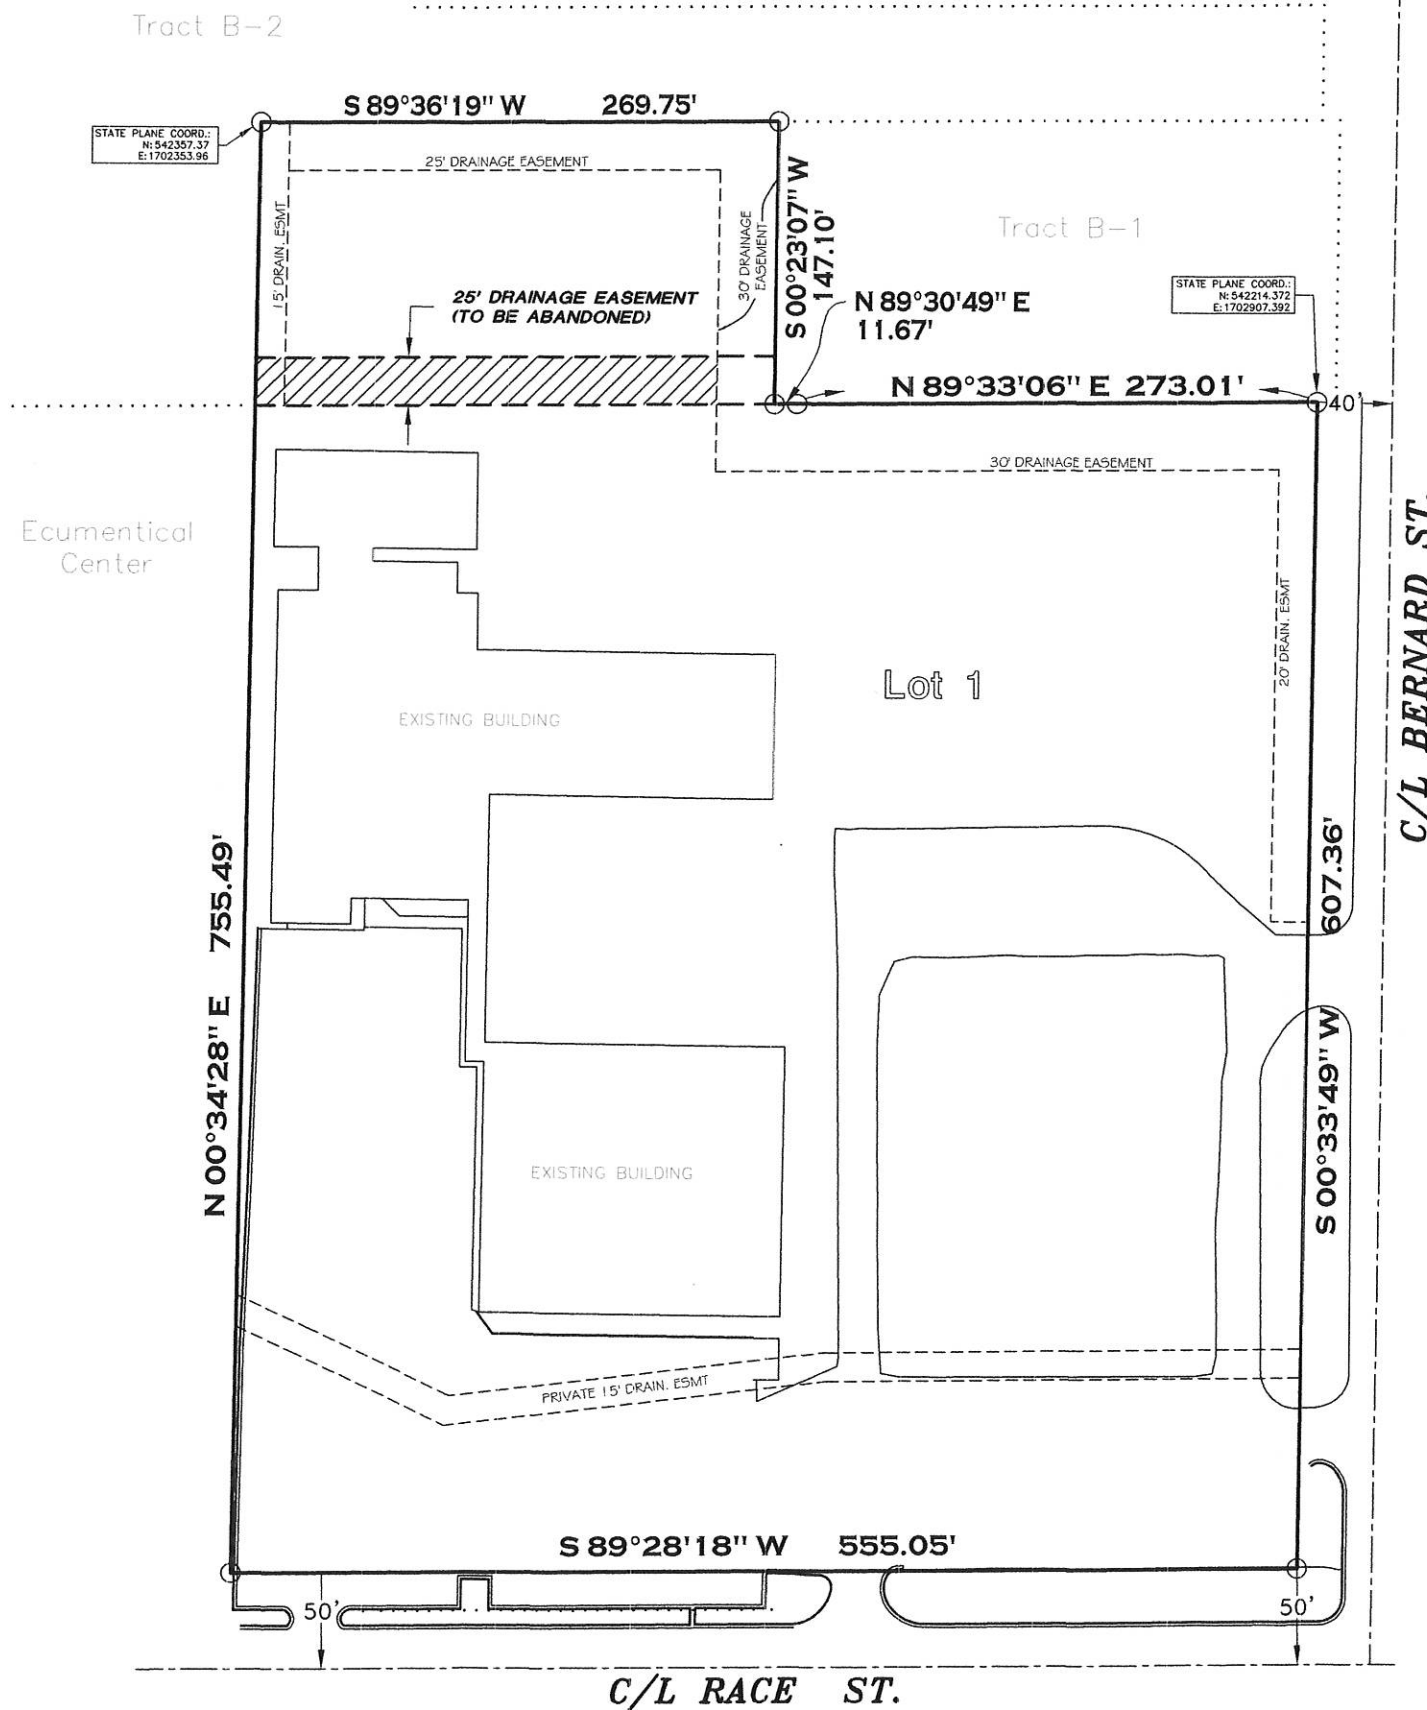

| | | | |
|--|------------------|--|--|
| ABANDONMENT PLAT FOR RACE STREET ATHLETIC CLUB, INC. JONESBORO, ARKANSAS | | | JOB NO.: 115106 SHEET NUMBER 1 of 1 |
| | | | |
| PLANNERS ENGINEERS | SURVEYORS | Drawn By: RE Date: 10-21-16 Section: 29 Township: 14N Range: 04E County: CRAIGHEAD State: ARKANSAS | Checked by: CH Job No.: 115106 Sheet No.: 1 of 1 |