


JLL TI #: -  
BW Proj. No.: 12196.003  
MAP REFERENCE:  
STA. = s67998  
R/W = -

SCALE: 1 IN = 50 FT


This map used by BNSF RAILWAY COMPANY in the ordinary course of business, but it is subject to audit and should be used only with the expressed understanding the BNSF make no representations whatsoever about the quality, accuracy, errors or omissions relating to this map.

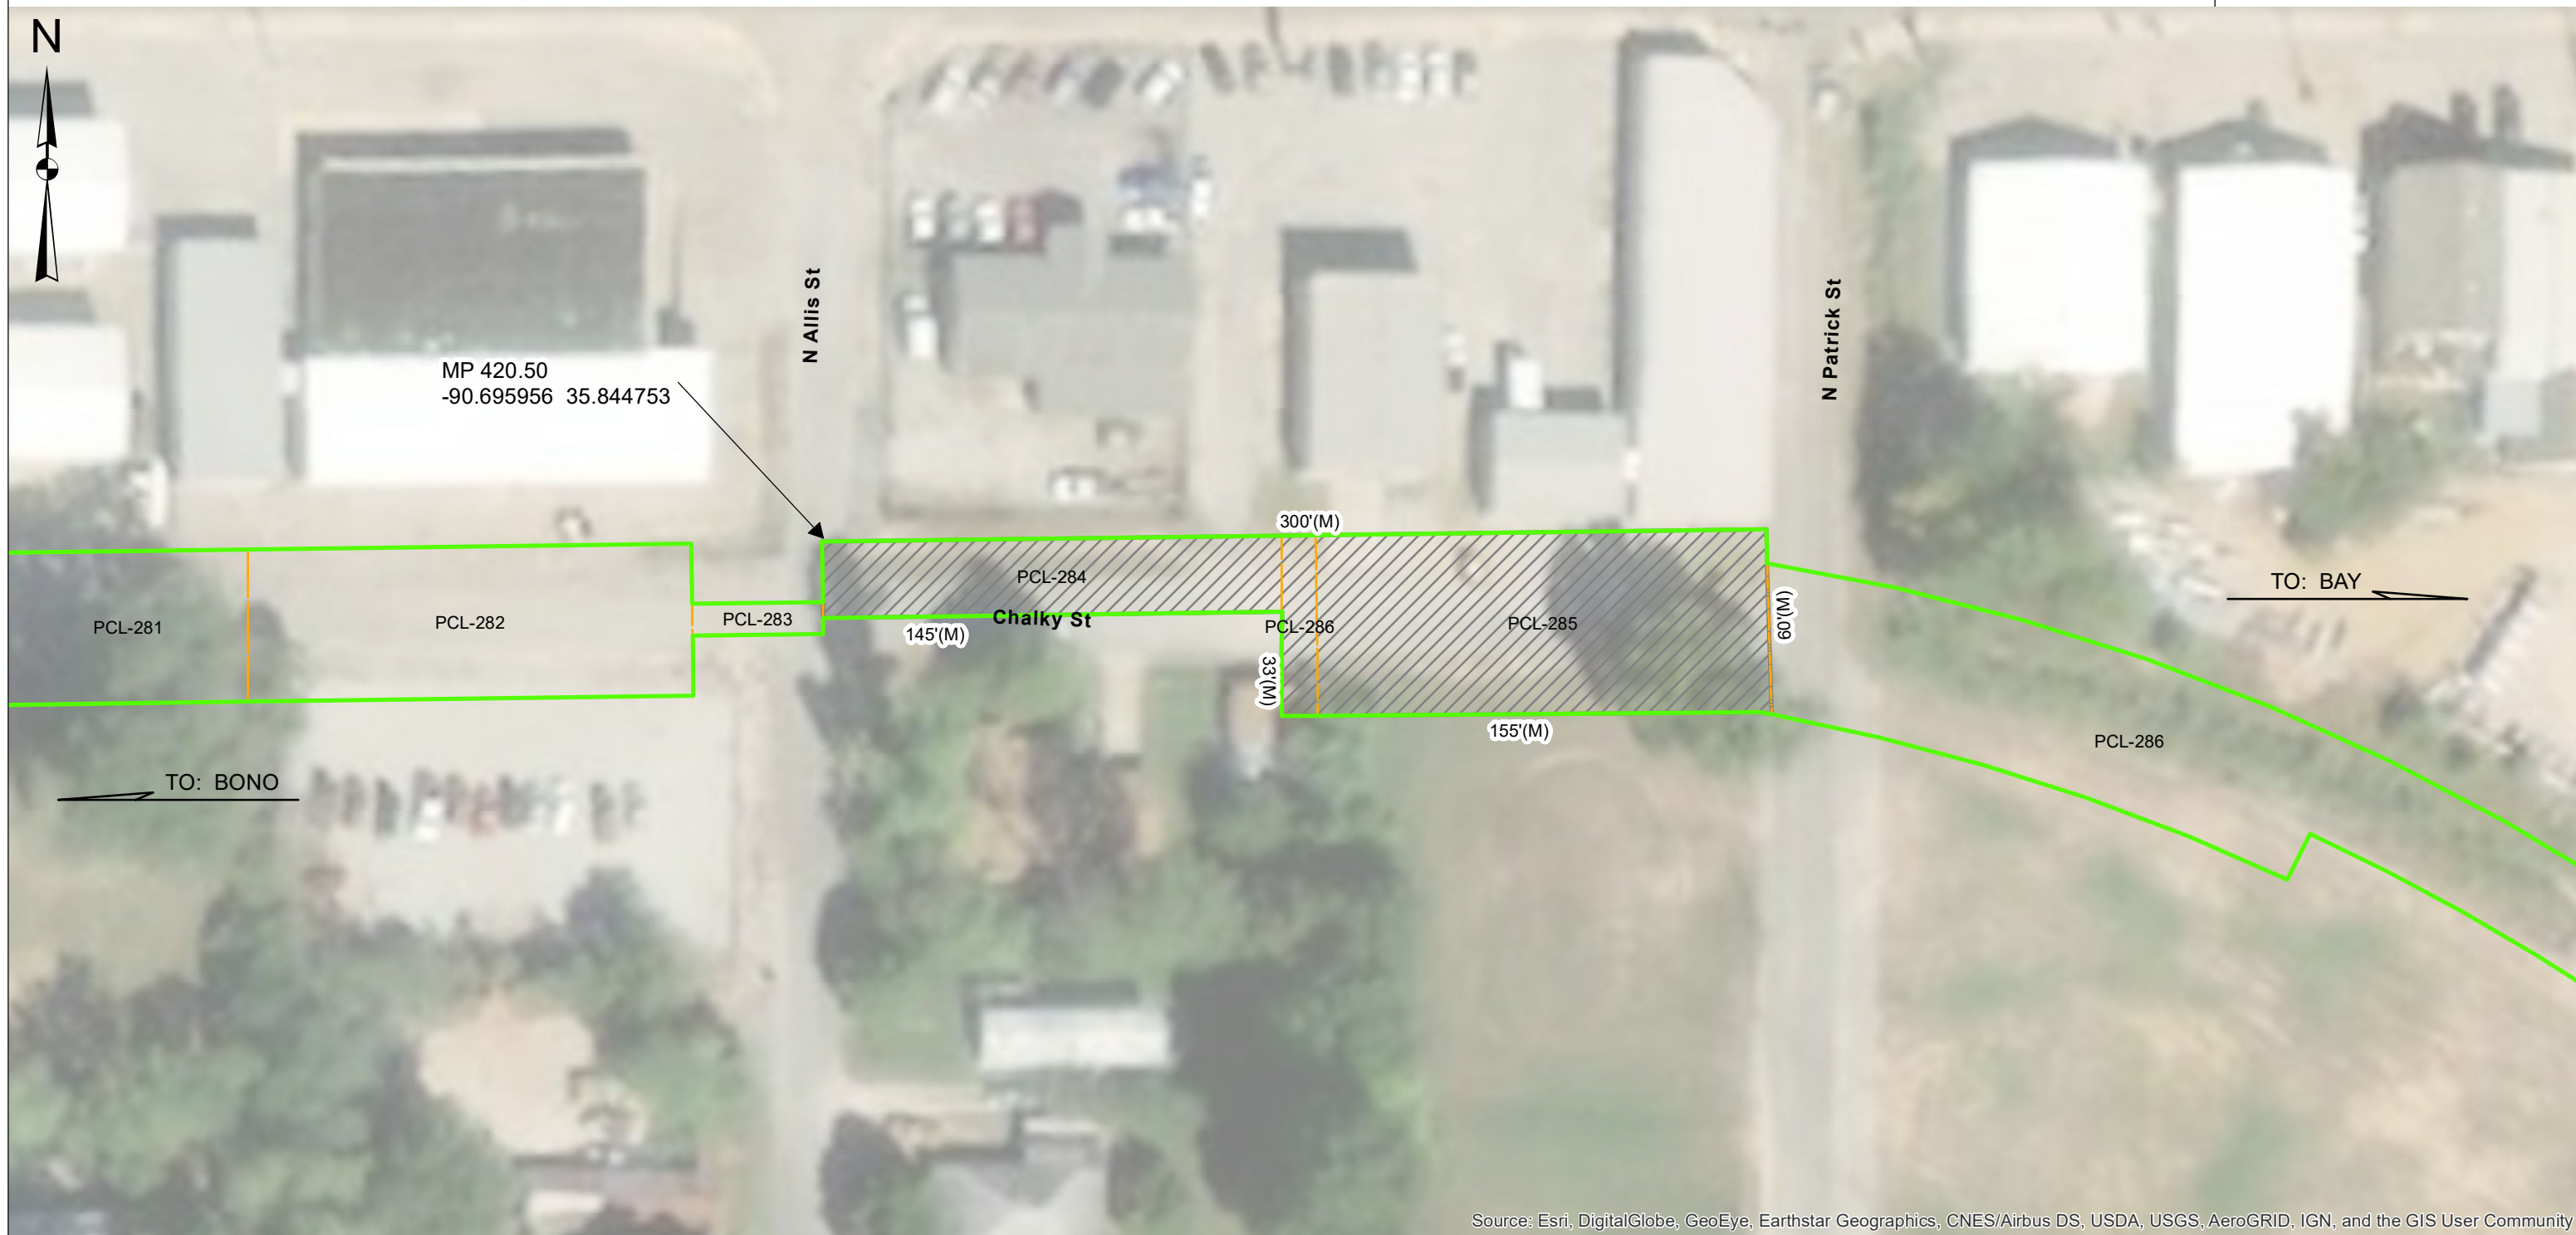

Source: Esri, DigitalGlobe, GeoEye, Earthstar Geographics, CNES/Airbus DS, USDA, USGS, AeroGRID, IGN, and the GIS User Community

TO: CITY OF JONESBORO  
AT: JONESBORO  
CRAIGHEAD COUNTY,  
AR

- LEGEND:**
- SALE AREA
  - RIGHT OF WAY LINE
  - PARCEL LINES
  - TRACK

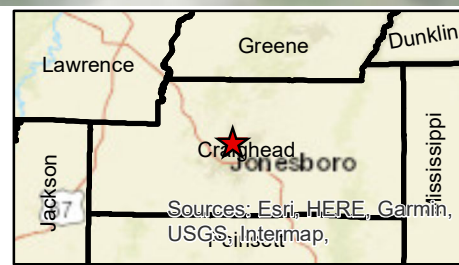

MEASUREMENTS BASED ON PROVIDED SURVEYS  
(S) MEASUREMENTS TAKEN OFF SURVEY  
(M) MEASUREMENT

HEARTLAND DIVISION  
THAYER SOUTH SUBDIVISION - L.S. 1029-1  
VAL.SEC. 53011  
J.L.C&E AR-01, MAP S-1B  
SEC. 17,18, T14N 4E, R14N 4E 5PM  
DATE: 4/2/2019  
MP 420.50