



LOT C-1A
PLAT OF
SAGE MEADOWS PHASE I-D
(NOT INCLUDED)

POINT OF COMMENCEMENT
LOT T-49 EASEMENT
ABANDONMENT
POINT OF BEGINNING
LOT T-49 EASEMENT
ABANDONMENT

POINT OF COMMENCEMENT
LOT T-50 EASEMENT
ABANDONMENT
POINT OF BEGINNING
LOT T-50 EASEMENT
ABANDONMENT

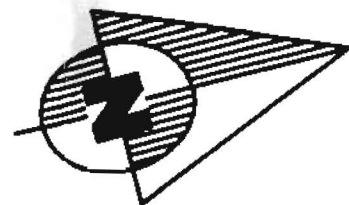


(ASSUMED NORTH)

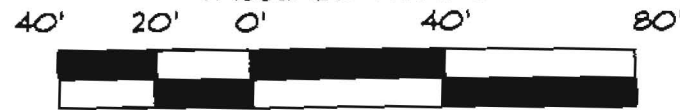

GRAPHIC SCALE
IN FEET

GENERAL NOTES

1. THIS DRAWING DOES NOT REPRESENT A BOUNDARY SURVEY.
2. SEE SHEETS 2 THROUGH 4 OF 4 FOR DESCRIPTIONS.

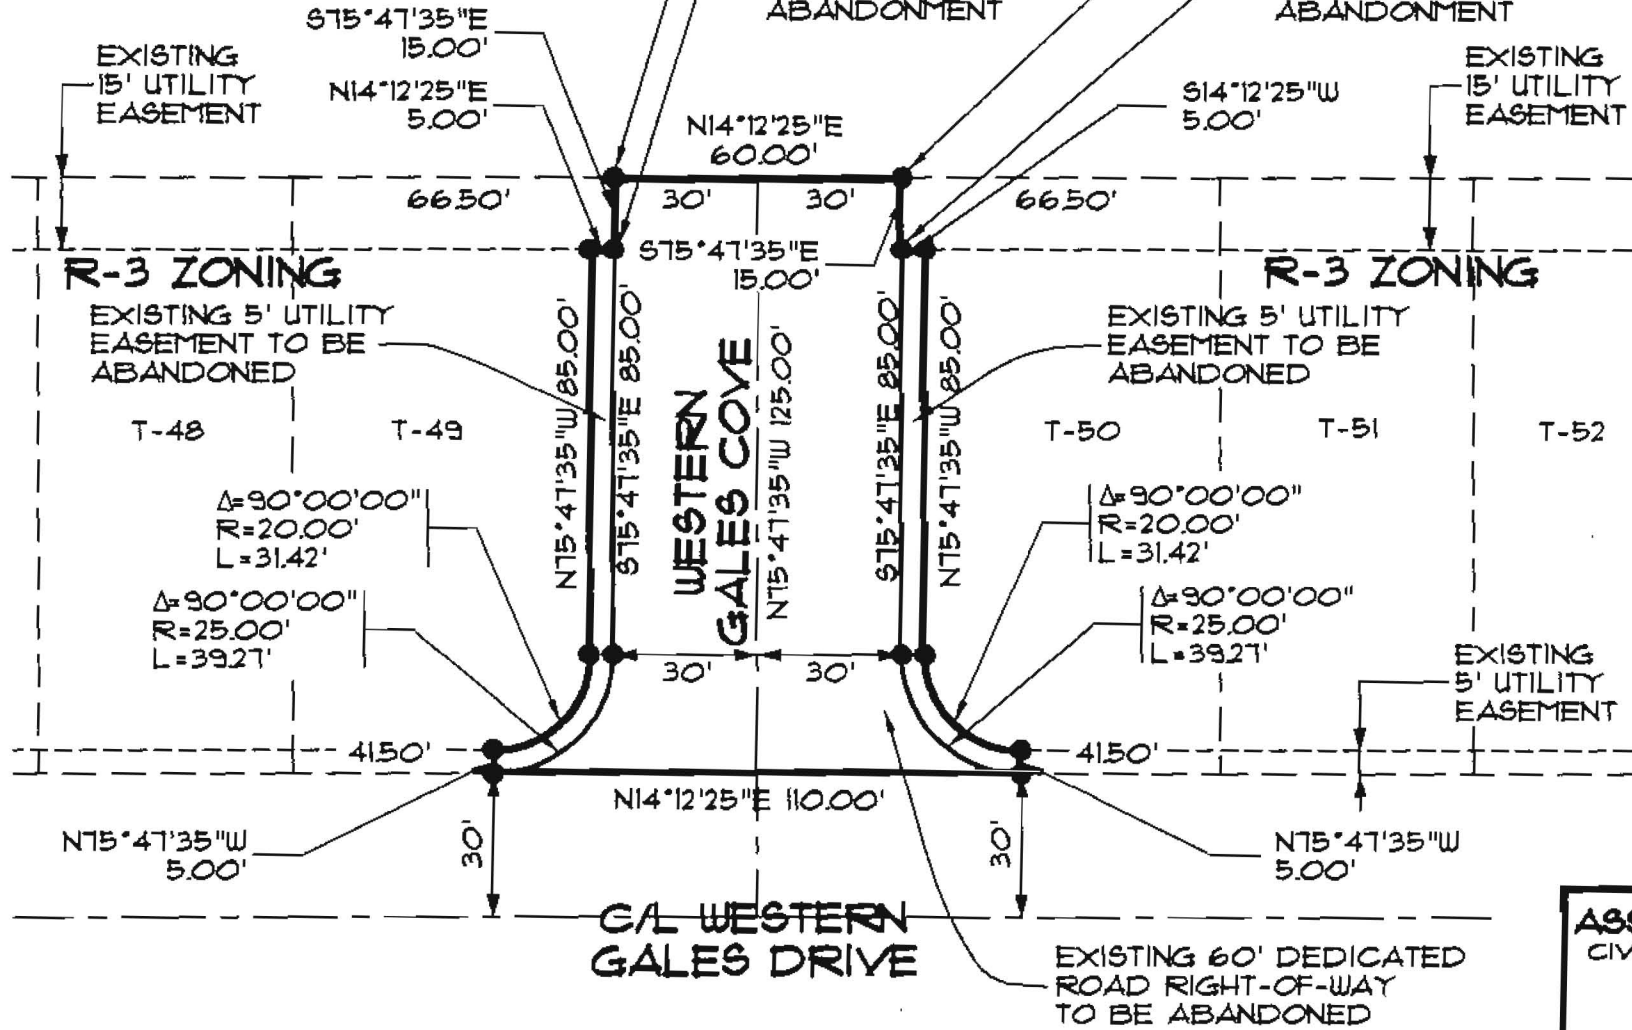

PLAT OF
SAGE MEADOWS PHASE I-D
(NOT INCLUDED)

T-6A T-7A T-8A

T-9A T-10A T-11A

© Copyright 1999 A.E. & T., LLC

DATE	REVISIONS	BY

ASSOCIATED ENGINEERING AND TESTING, LLC
CIVIL ENGINEERING, LAND SURVEYING AND MATERIALS TESTING
1721 DAN AVENUE - JONESBORO, AR 72401
PH: 870-932-3594 FAX: 870-932-1554

ROADWAY/EASEMENT ABANDONMENT SKETCH
WESTERN GALES COVE & LOTS T-49 AND T-50
SAGE MEADOWS S/D PHASE I-D
JONESBORO, ARKANSAS

DRAWN: KLS/GCH	CHECKED: KLS	DATE: 12/1/99	SHEET
SCALE: 1" = 40'	CADD FILE: 96113391	DWG#: 041B3410068	1 OF 4