


# Charles & Melinda Porter

2217 Masters Dr  
 Jonesboro, AR 72404

Lot 15  
 Block R  
 Ridgepointe Country Club  
 Phase VI

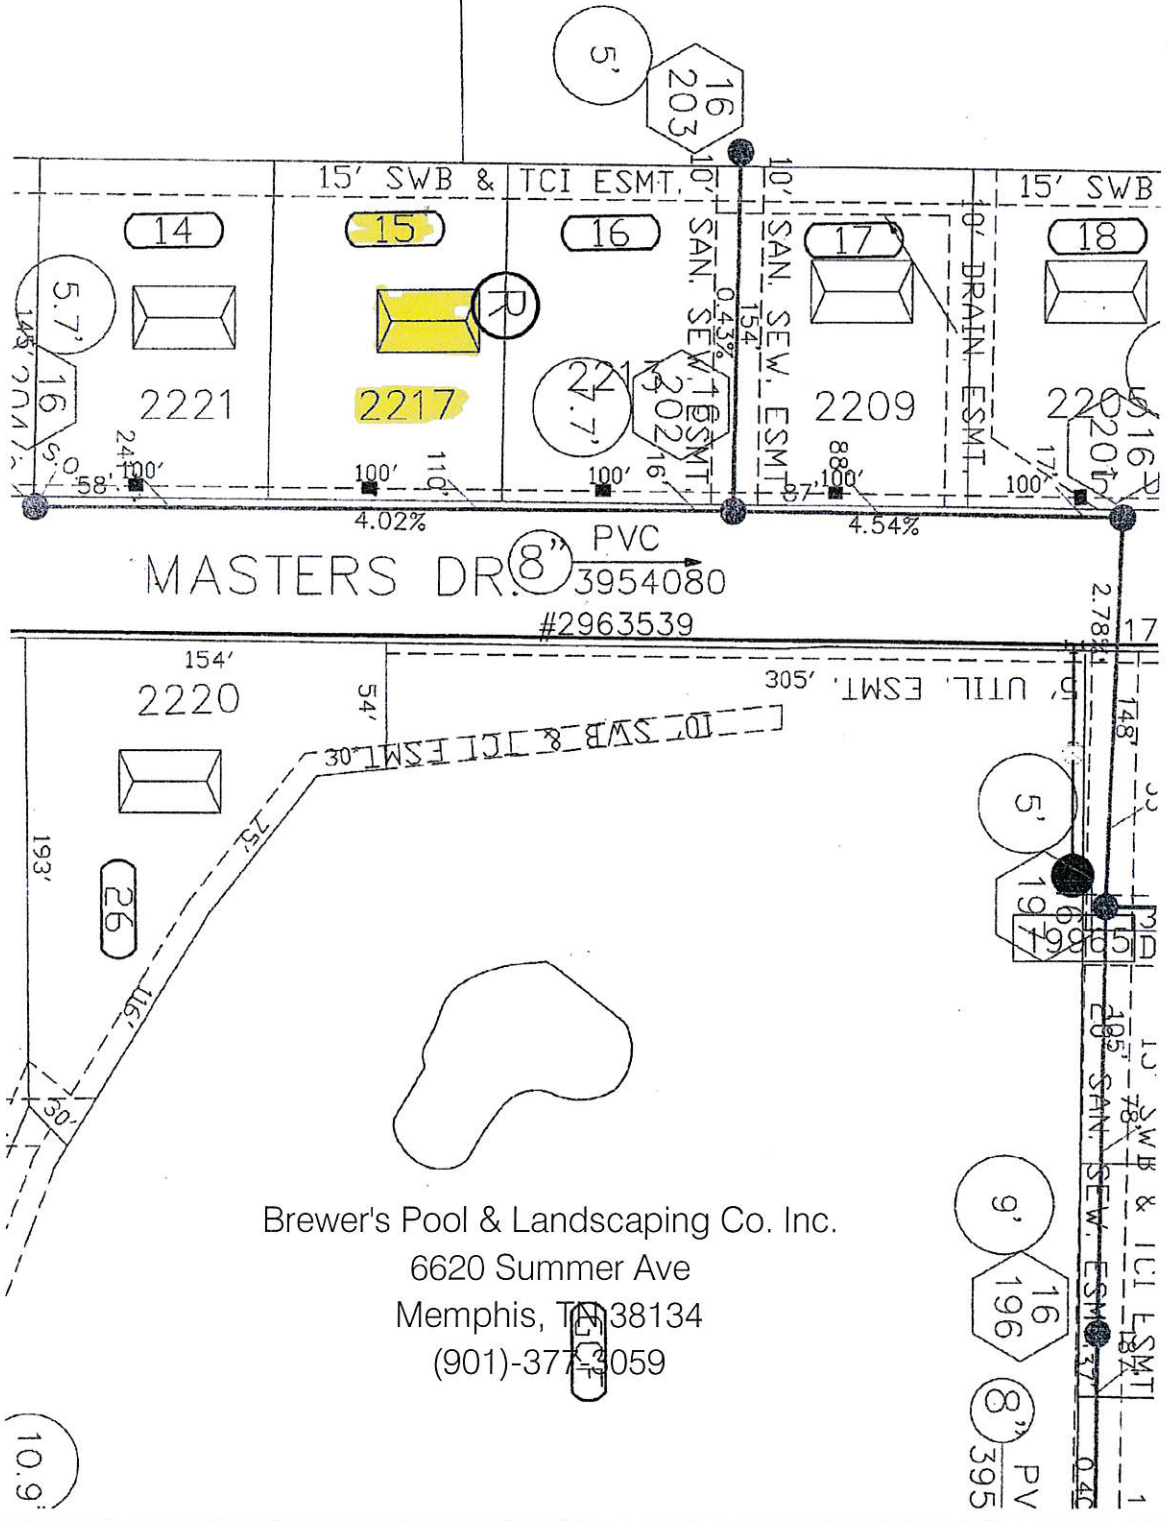


Brewer's Pool & Landscaping Co. Inc.  
 6620 Summer Ave  
 Memphis, TN 38134  
 (901)-377-3059

# Charles & Melinda Porter

2217 Masters Dr  
Jonesboro, AR 72404

Lot 15  
Block R  
Ridgepointe Country Club  
Phase VI

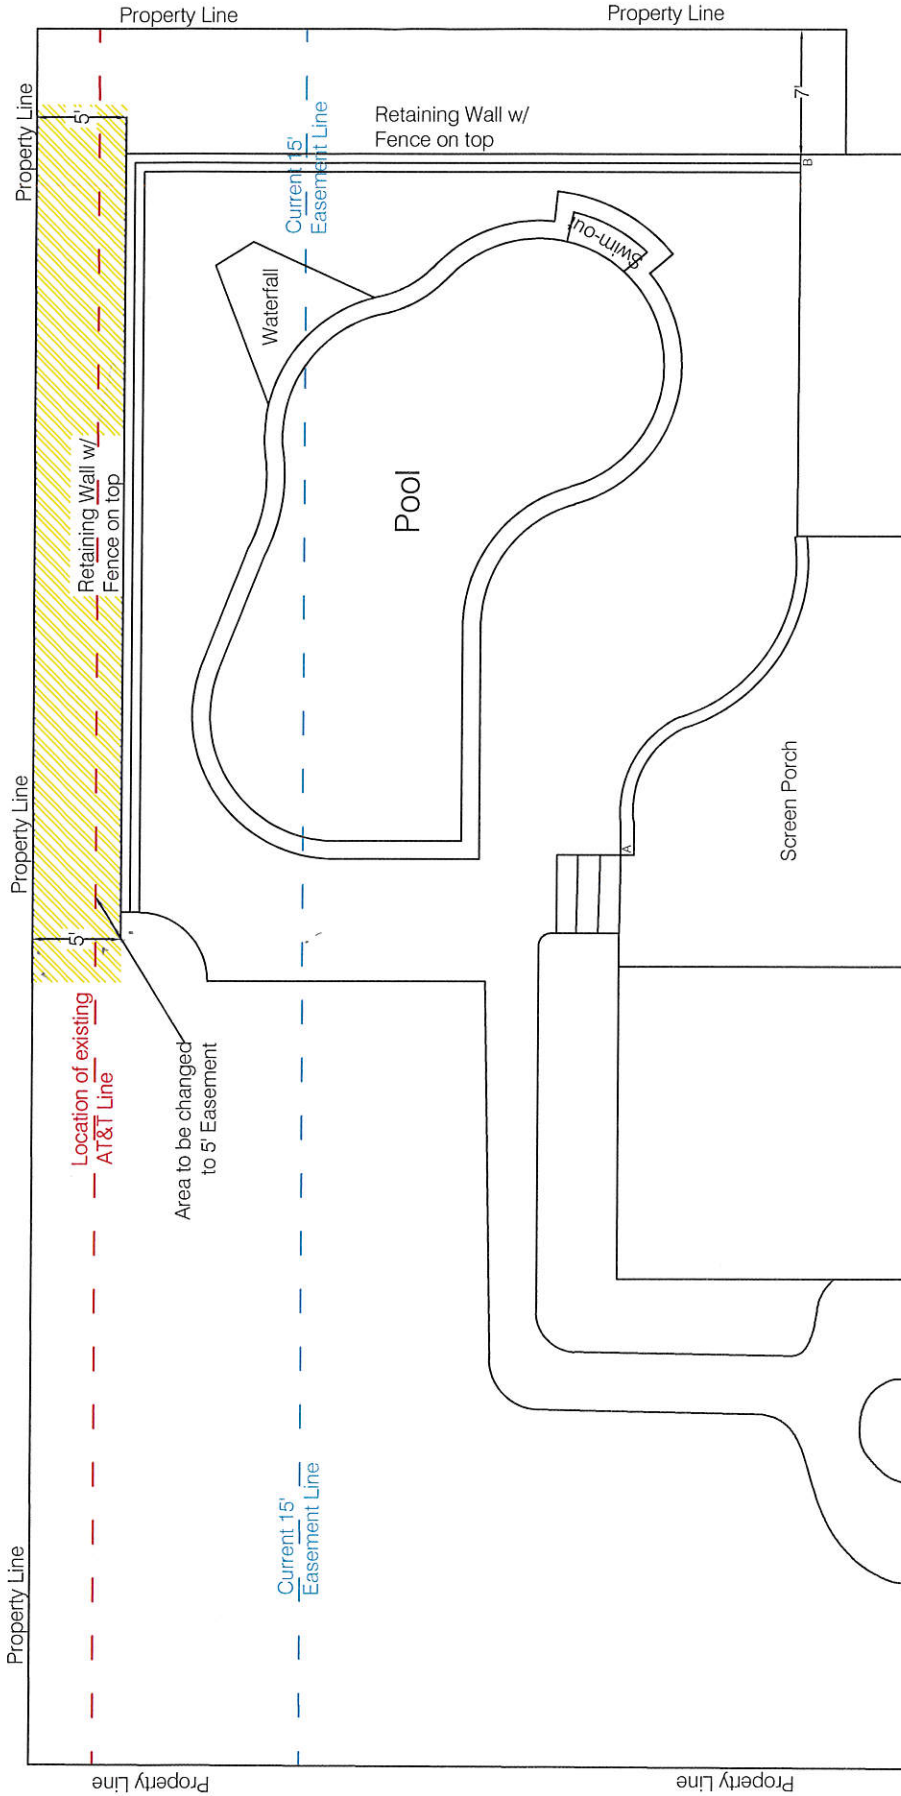

Brewer's Pool & Landscaping Co. Inc.  
6620 Summer Ave  
Memphis, TN 38134  
(901)-377-3059

Scale: 3/32" = 1'0"  
Date: 8-11-2016