


FLOOD INSURANCE NOTE: By graphics plotting only, this property is in **ZONE X** of the Flood Insurance Rate Map, **Community Panel No. 05031C0150 C & 05031C0131 C**, effective date of **Sept. 27, 1991**. Exact designations can only be determined by an Elevation Certificate. Based on the above information, This property **IS NOT** in a Special Flood Hazard Area.

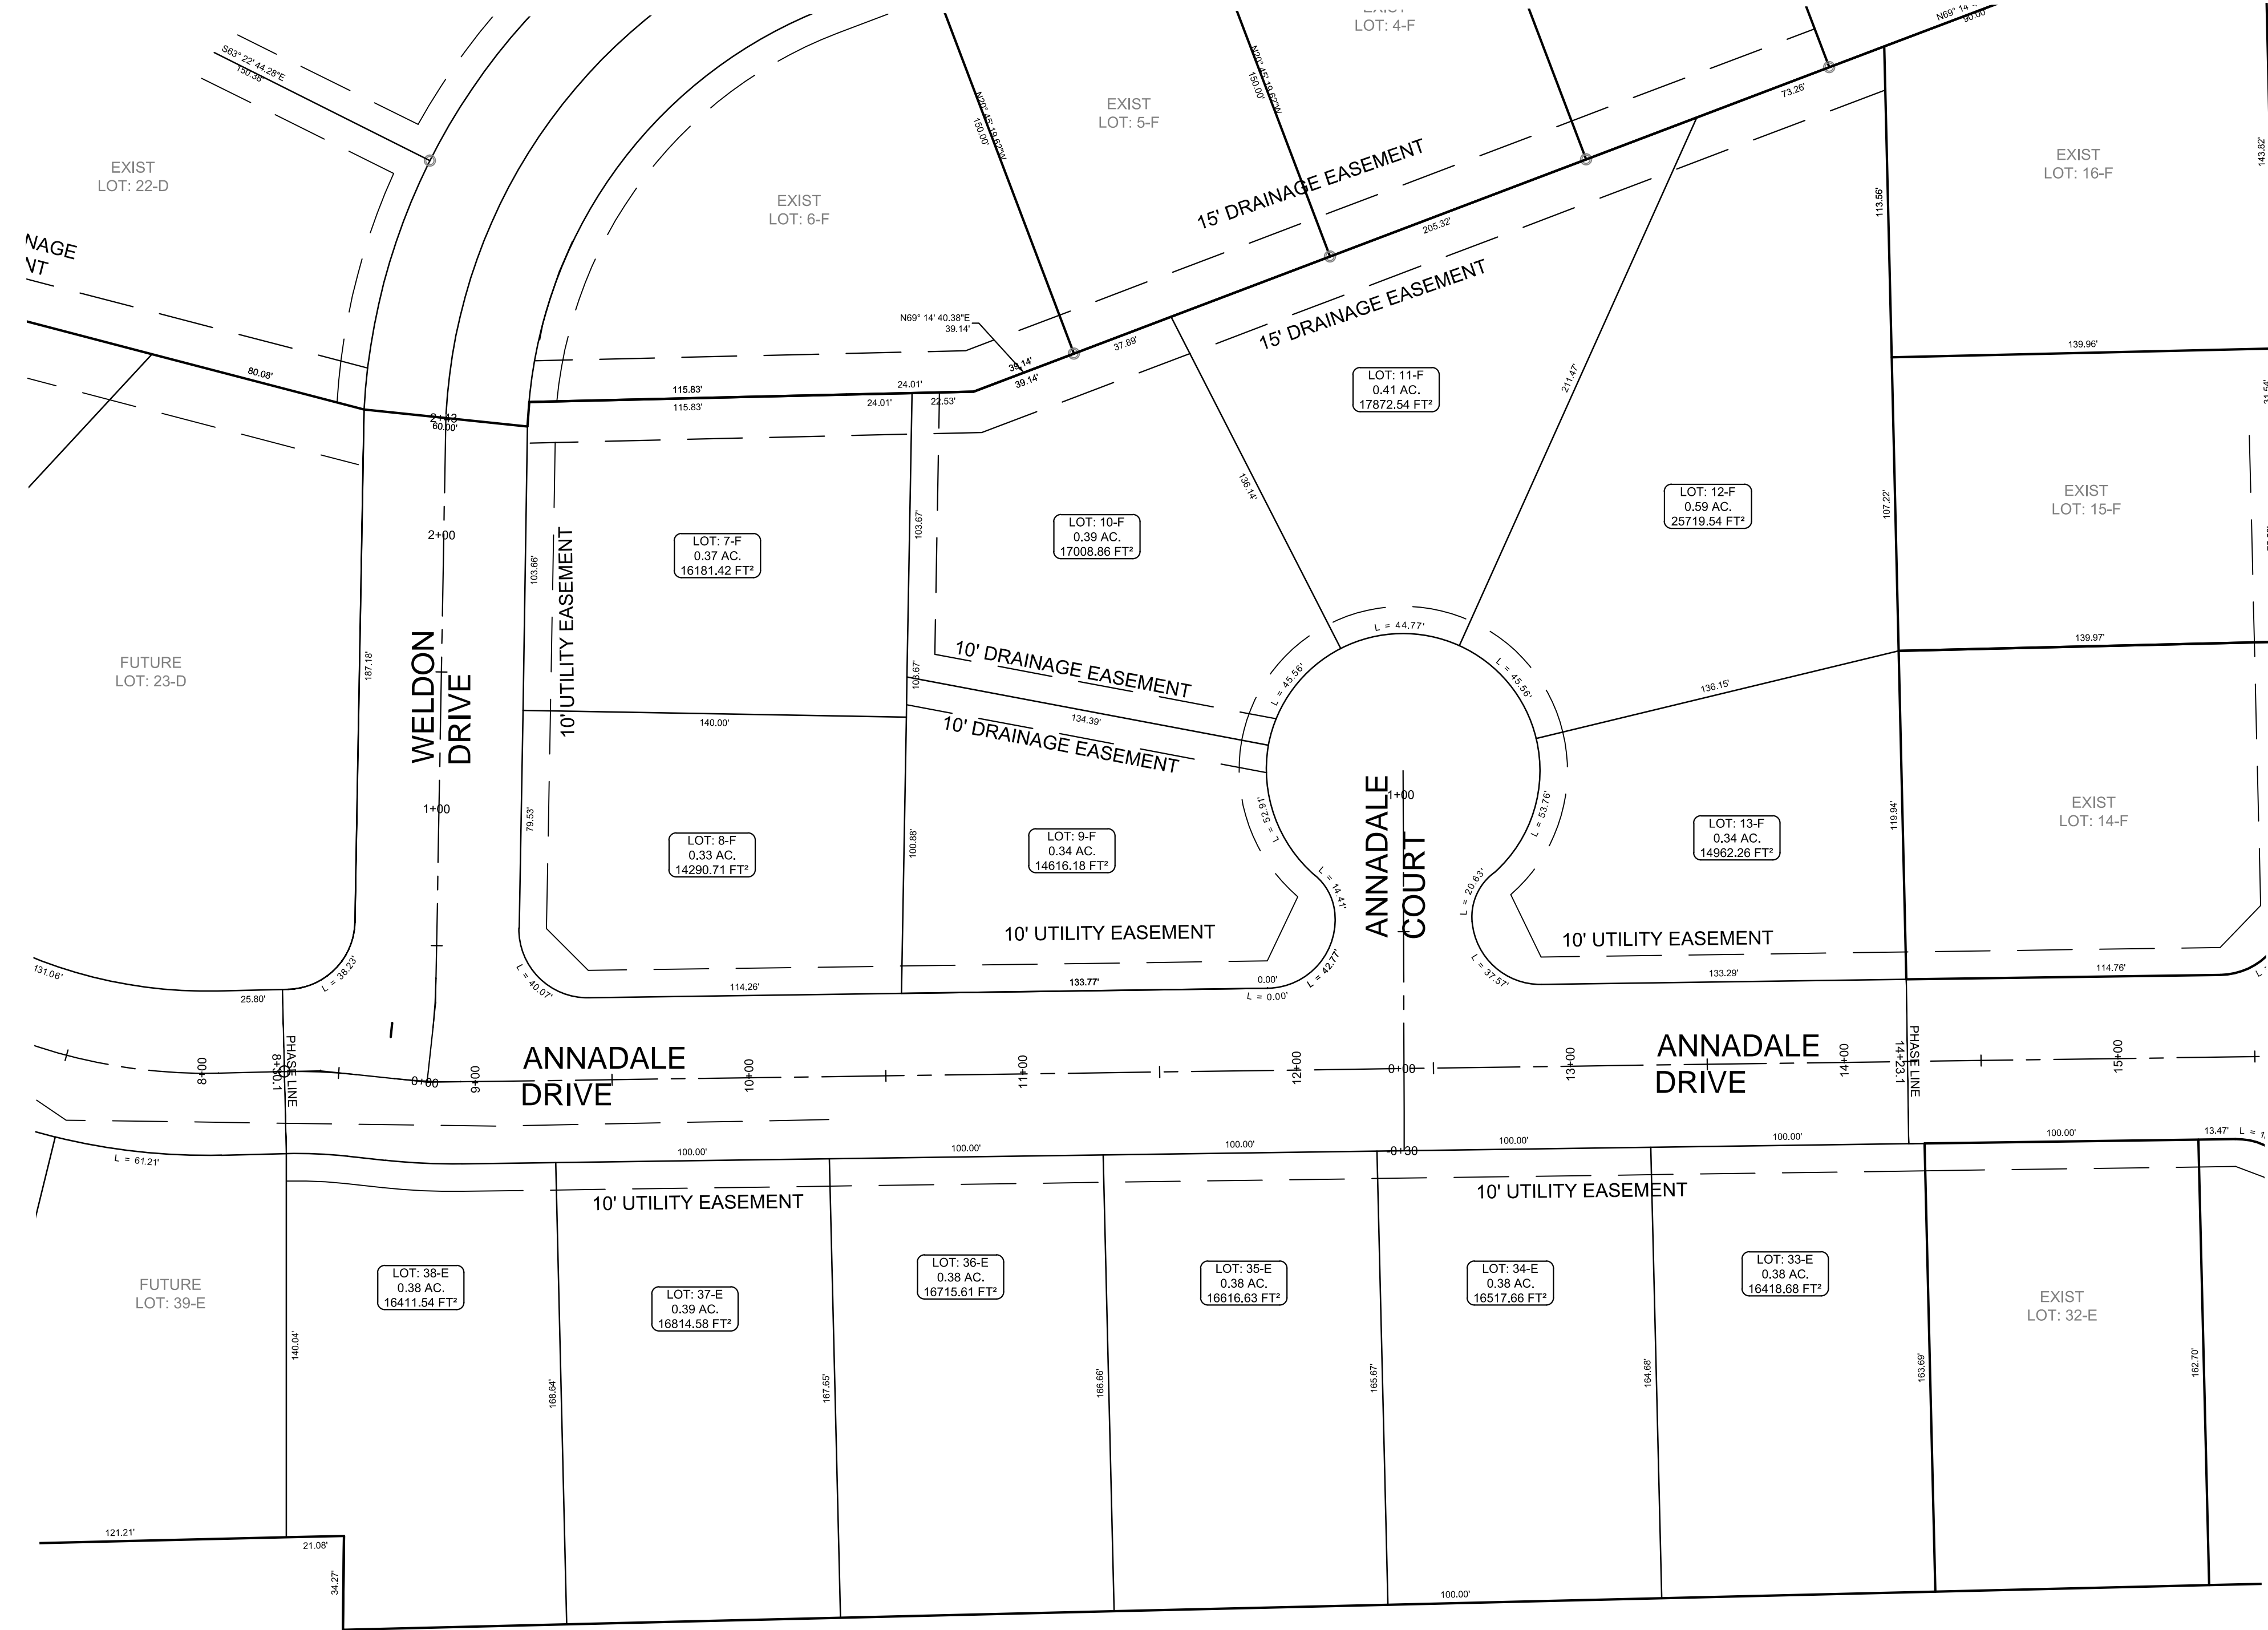

BEARINGS ARE NAD 83 SFC GRID BEARINGS
 AS GPS OBSERVATION AND USGS TIES
 ARKANSAS NORTH ZONE
 CONVERGENCE ANGLE 0°43'30.53"
 SCALE FACTOR-0.9999432

**BARRINGTON PARK, PHASE IX
 LOT LAYOUT (NOT FOR RECORD)
 JONESBORO, ARKANSAS**

**H&S HIME PROFESSIONAL
 SURVEYING SERVICES**

PHONE: 870-972-1288
 FAX: 870-972-1011
 E-MAIL: hchime@cox-internet.com

POB No. 363
 BROOKLAND, ARKANSAS 72417

DATE: 12/14/2015
 REV:
 DRAWN BY: BGW