


ORIGINAL

ed for
O P. M
K 179,

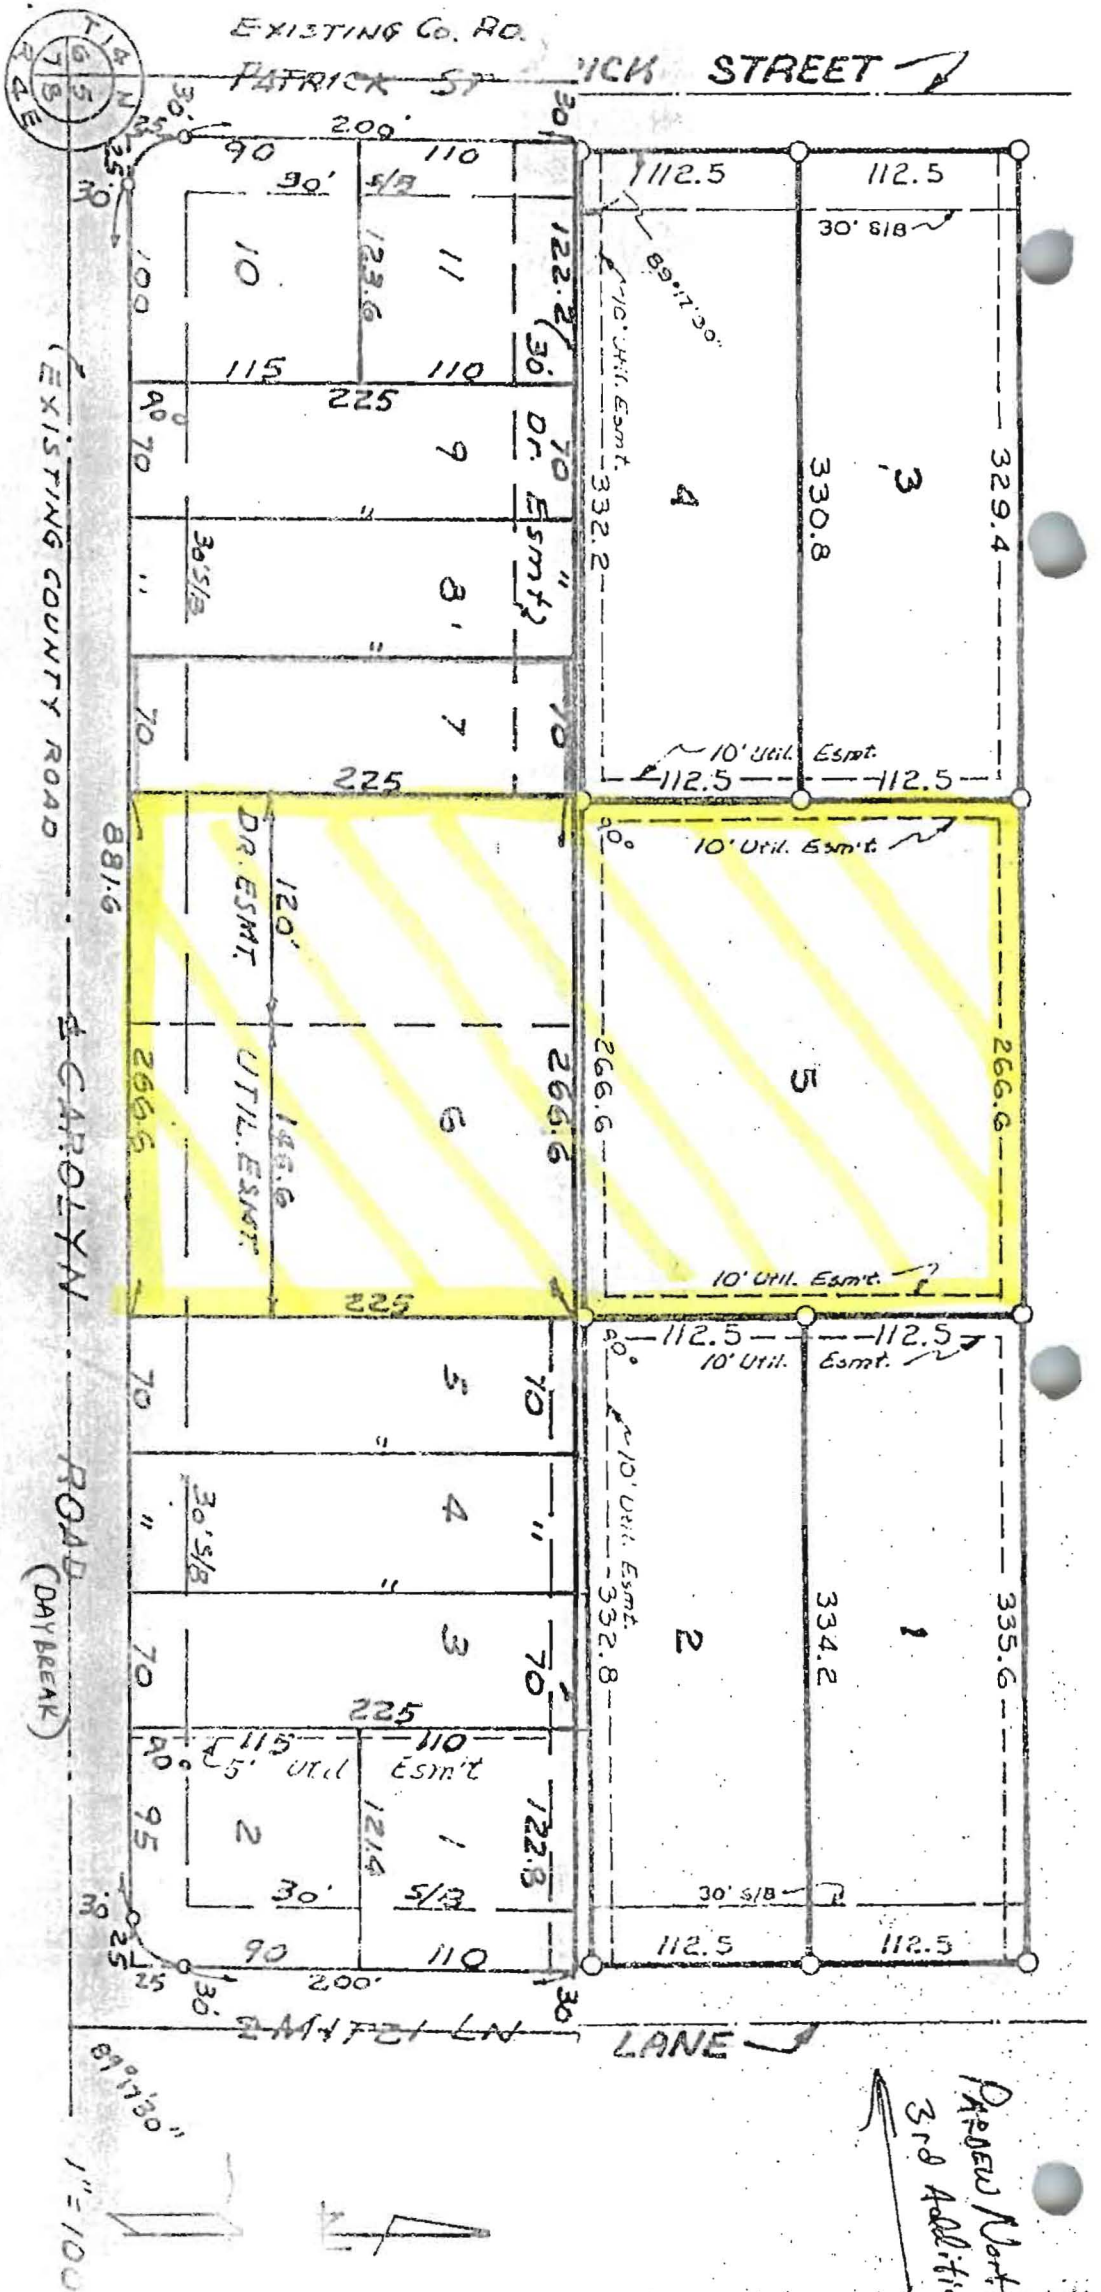

PARDENS NORTH SUBDIVISION

Being a Re-Plat of Lot 1 of Dacus Acres as recorded in Book 155, Page 76, Craighead County, Arkansas.

NOTES:

Iron pipe set at all lot corners

OWNER'S CERTIFICATION

We hereby certify that we are the owners of the property shown and described hereon. That we adopt the plan of subdivision and dedicate permanent use of all streets and easements as noted.

SEVERITY'S CERTIFICATION

I hereby certify that the plat shown and described hereon is the result of a survey made in September, 1970; that it is a true and accurate survey and the monuments were found or set as noted.

APPROVED

Associated Engineering Co., Inc.
Jonesboro, Arkansas
October 1, 1970

[Signature]
Date

[Signature]
October 1, 1970