


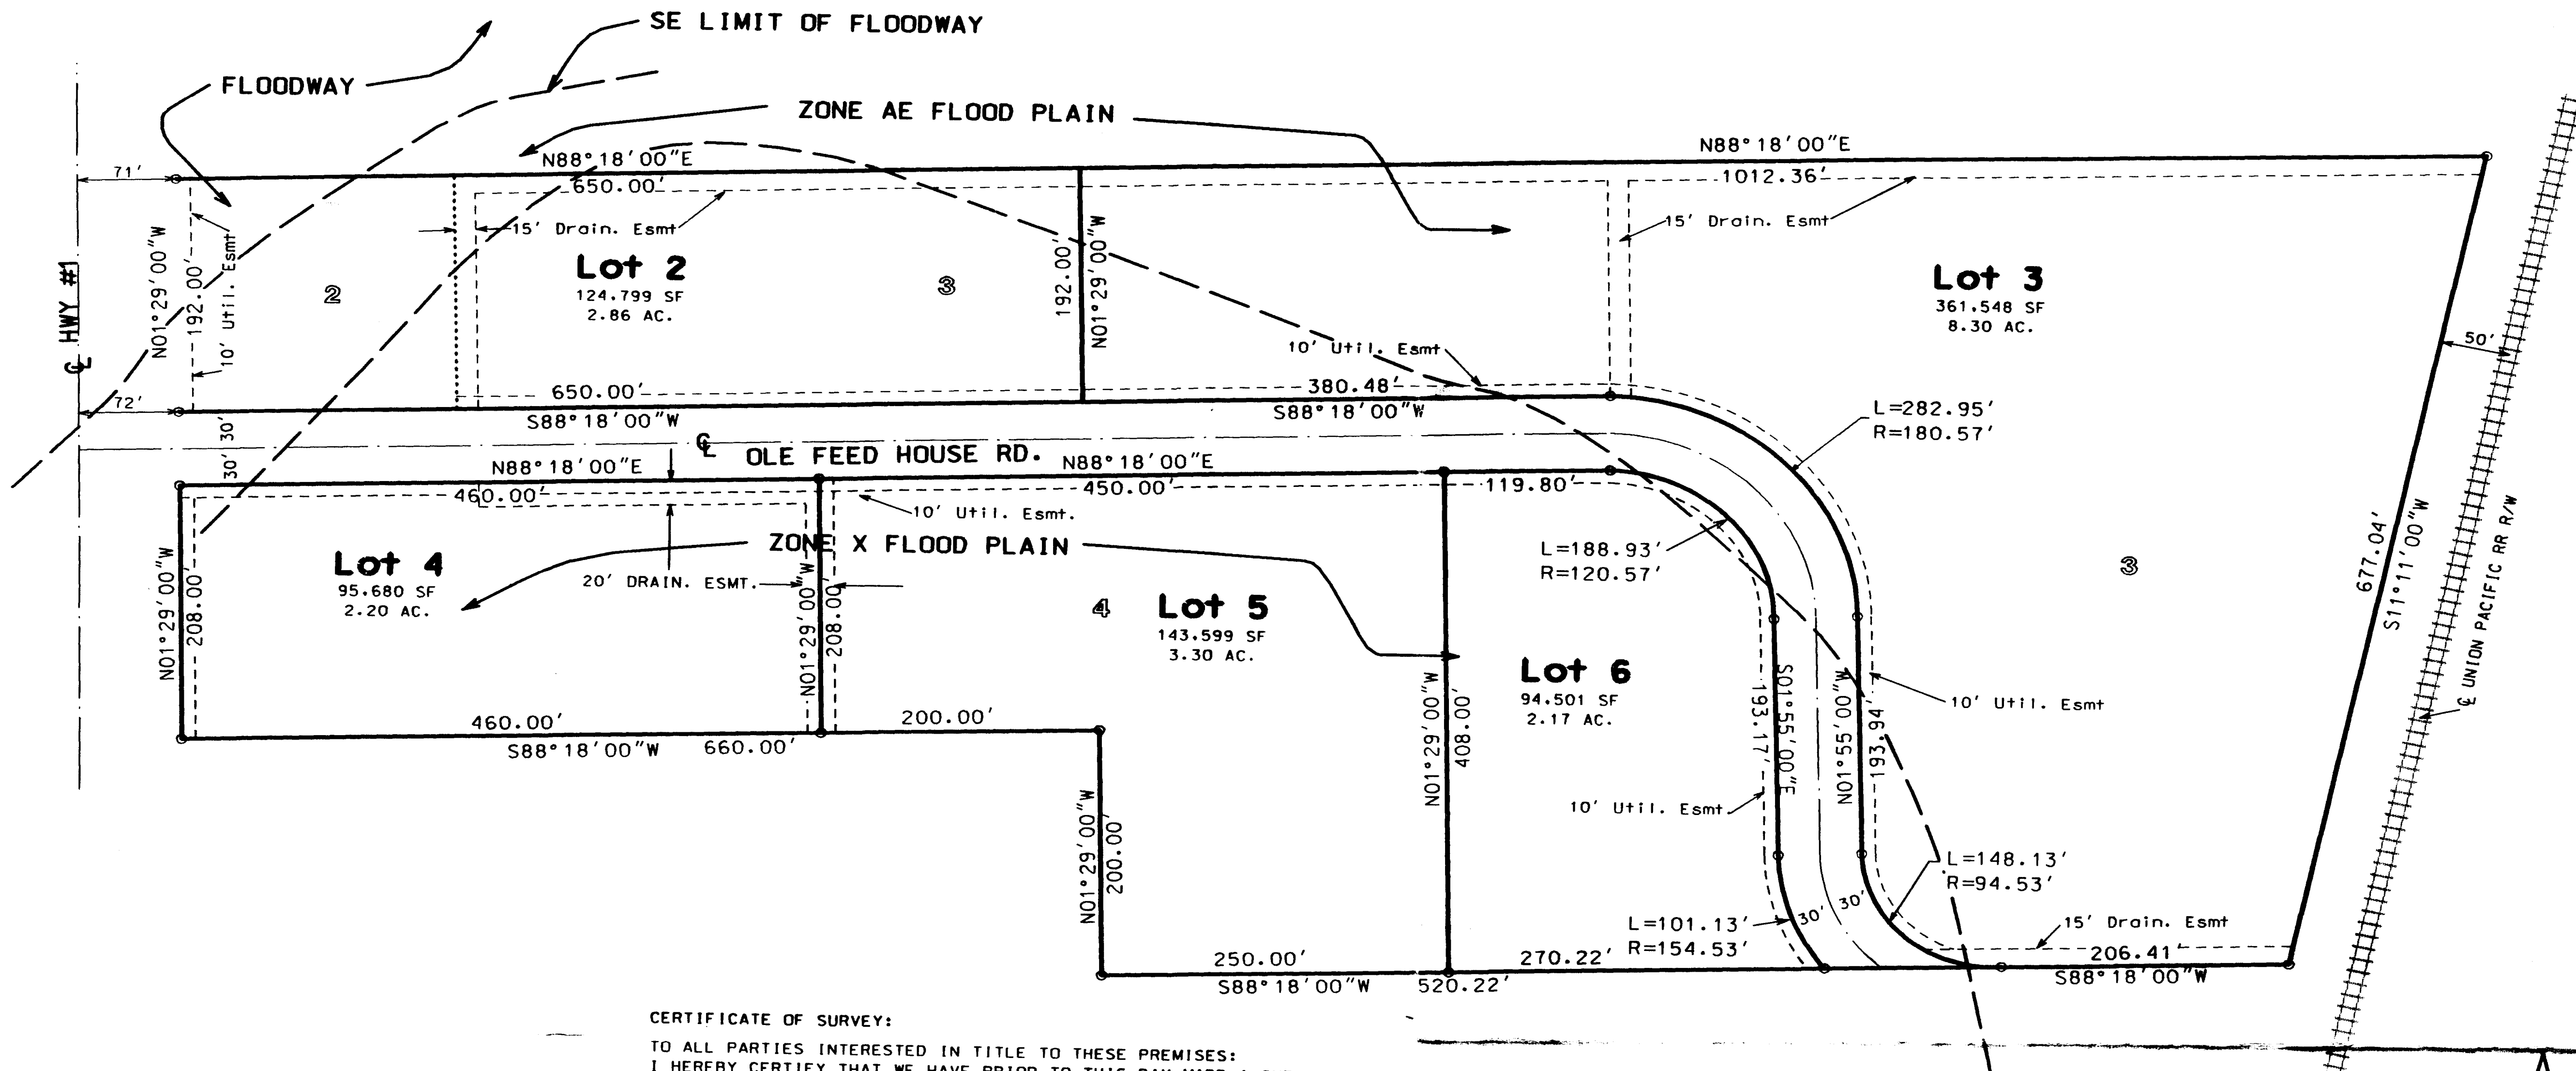


CERTIFICATE OF SURVEY:
 TO ALL PARTIES INTERESTED IN TITLE TO THESE PREMISES:
 I HEREBY CERTIFY THAT WE HAVE PRIOR TO THIS DAY MADE A SURVEY OF THE ABOVE DESCRIBED PROPERTY AS SHOWN ON THE PLAT OF SURVEY HEREON. THE PROPERTY LINES AND CORNER MONUMENTS, TO THE BEST OF MY KNOWLEDGE AND ABILITY, ARE CORRECTLY ESTABLISHED. ENCROACHMENTS, IF ANY, AS DISCLOSED BY SURVEY, ARE SHOWN HEREON.

BY George M. Hamman, R.L.S. 07/29/99 DATE
 REGISTERED PROFESSIONAL LAND SURVEYOR
 STATE OF ARKANSAS
 NO. 1979

**A REPLAT OF LOT 4
 ROY COOPER SUBDIVISION
 Jonesboro, Arkansas**

RECORDED 77
 BOOK C PAGE 47
 DATE 8-12-99 TIME 1:03 PM
 CRAIGHEAD COUNTY
 ANN HUDSON, CLERK
 BY Deborah Weaver

FILED
 AUG 12 1999 11:03 AM
 ANN HUDSON
 CIRCUIT & CHANCERY COURT CLERK

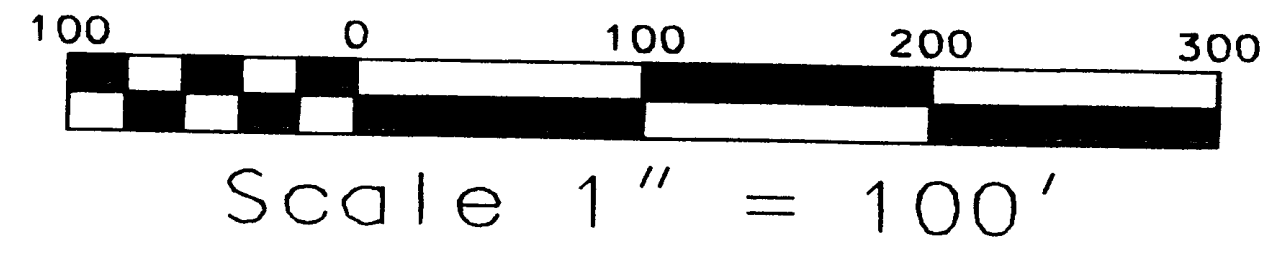


OWNER'S CERTIFICATION:
 WE HEREBY CERTIFY THAT WE ARE THE OWNERS OF THE PROPERTY SHOWN AND DESCRIBED HEREON. THAT WE ADOPT THE PLAN OF SUBDIVISION AND DEDICATE PERPETUAL USE OF ALL STREETS AND EASEMENTS AS NOTED.
Loyle Cooper

METROPOLITAN AREA PLANNING COMMISSION
 Jonesboro - Craighead County

☐ PRELIMINARY APPROVAL
☒ FINAL APPROVAL
☒ AS NOTED
☐ DISAPPROVED
☐ TABLED

John L. Beasley Chairman
John L. Beasley Secretary
 JULY 13 1999 Date

A PORTION OF THIS SITE LIES WITHIN THE 100 YR. FLOODWAY AND FLOOD PLAIN PER F.I.R.M. OF CRAIGHEAD CO., & INCORP. AREAS COMMUNITY PANEL NO. 05031C0134 C DATED 9-27-91.

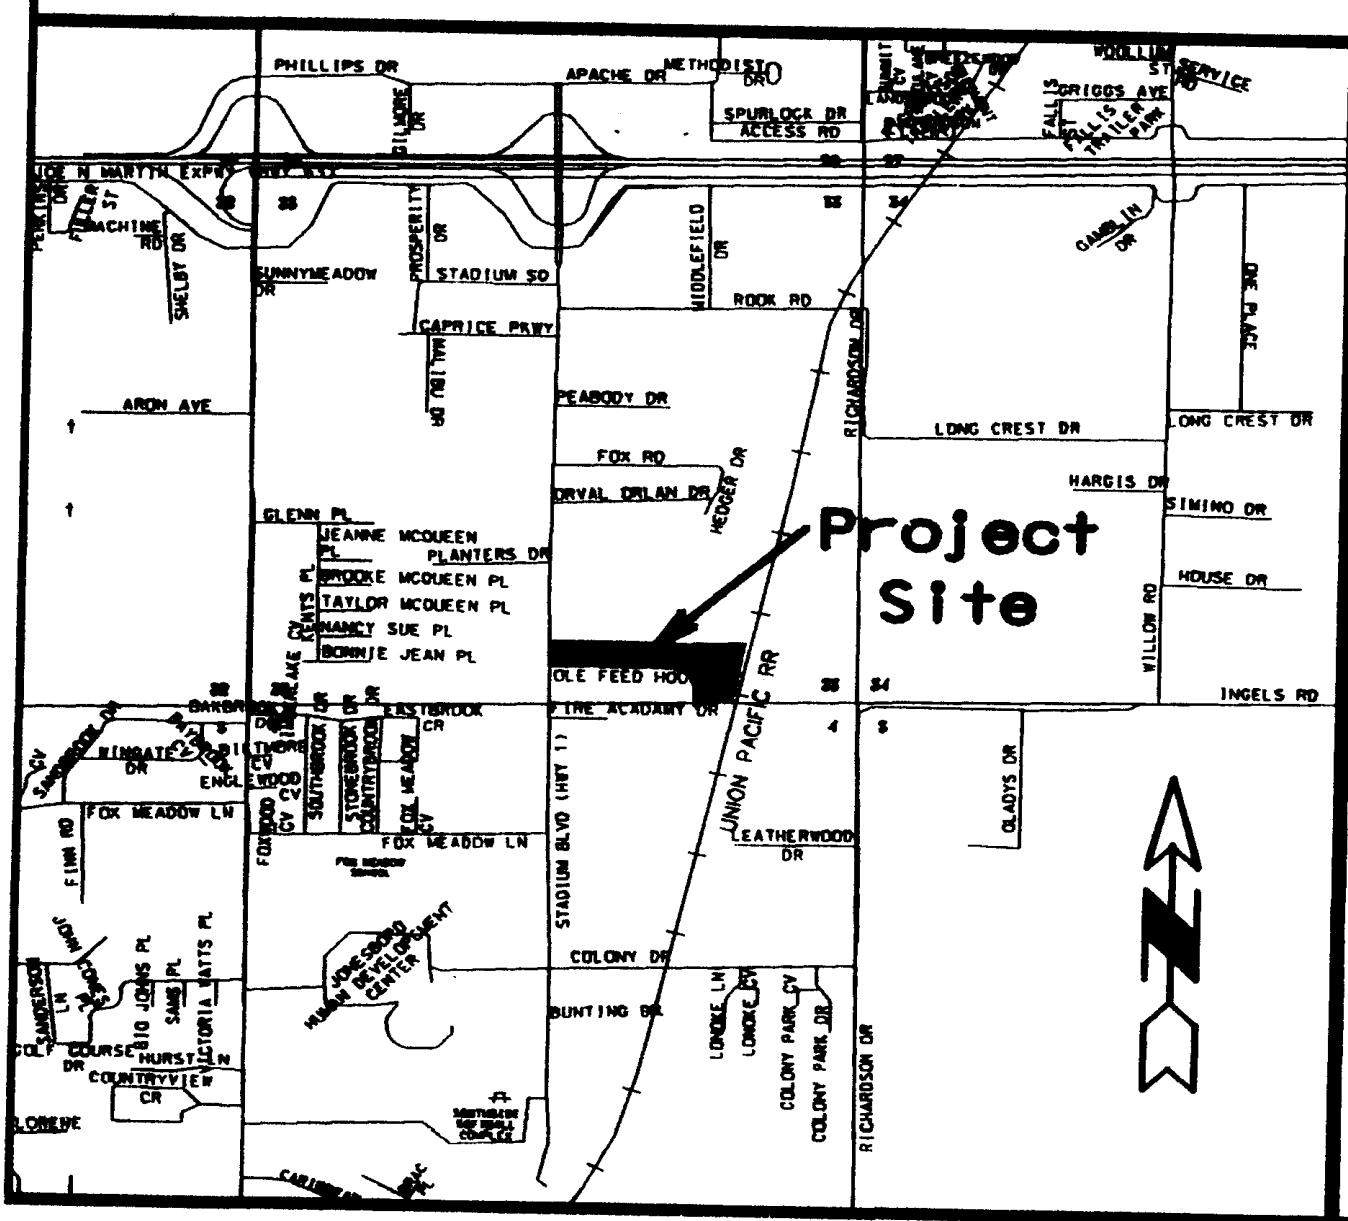

REVISED 7-29-99: PER MAPC COMMENTS

HNE HAMMAN NEWELL ENGINEERING		ENGINEERS SURVEYORS PLANNERS		2311 East Nettleton Jonesboro, Arkansas 72401 Telephone: (870) 932-7880	
A REPLAT OF LOT 4 ROY COOPER SUBD. FOR COOPER CONSTRUCTION JONESBORO, ARKANSAS					
Date 6-16-99	Scale 1"=100'	Job No. 99120	Sheet No.		
Section 33	Township 14 NORTH	Range 4 EAST	County CRAIGHEAD	1 of 1	
© 1998, Hamman Newell Engineering			Index: DF2-0239		

Handwritten notes:
 RPA 3/1
 2