




LEGEND	
	CURB
	EXISTING CONTOUR
	PROPOSED CONTOUR
	STORM DRAIN INLET
	STORM DRAIN PIPE
	BENCHMARK

**AUTOMAX - 2200 STADIUM BLVD**  
**JONESBORO, AR**  
 SITE DEVELOPMENT  
 PLAN


DATE: 9/1/12

DRAWN BY: EGV

**CARLOS WOOD, P.E.**  
 ENGINEERING CONSULTANT  
 122 CR 375  
 BONO, AR 72416  
 PHONE: (870) 972-8335  
 EMAIL: WOODENGR@SBCGLOBAL.NET  
 WEBSITE: WWW.WOODENGR.COM

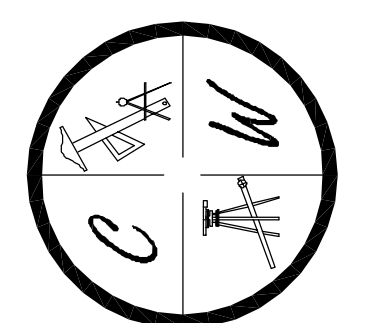

**SURVEY CONTROL REFERENCE MARKS:**  
 • NGS: B-315  
 VERTICAL CONTROL IS NAVD 88  
 HORIZONTAL CONTROL IS NAD 83

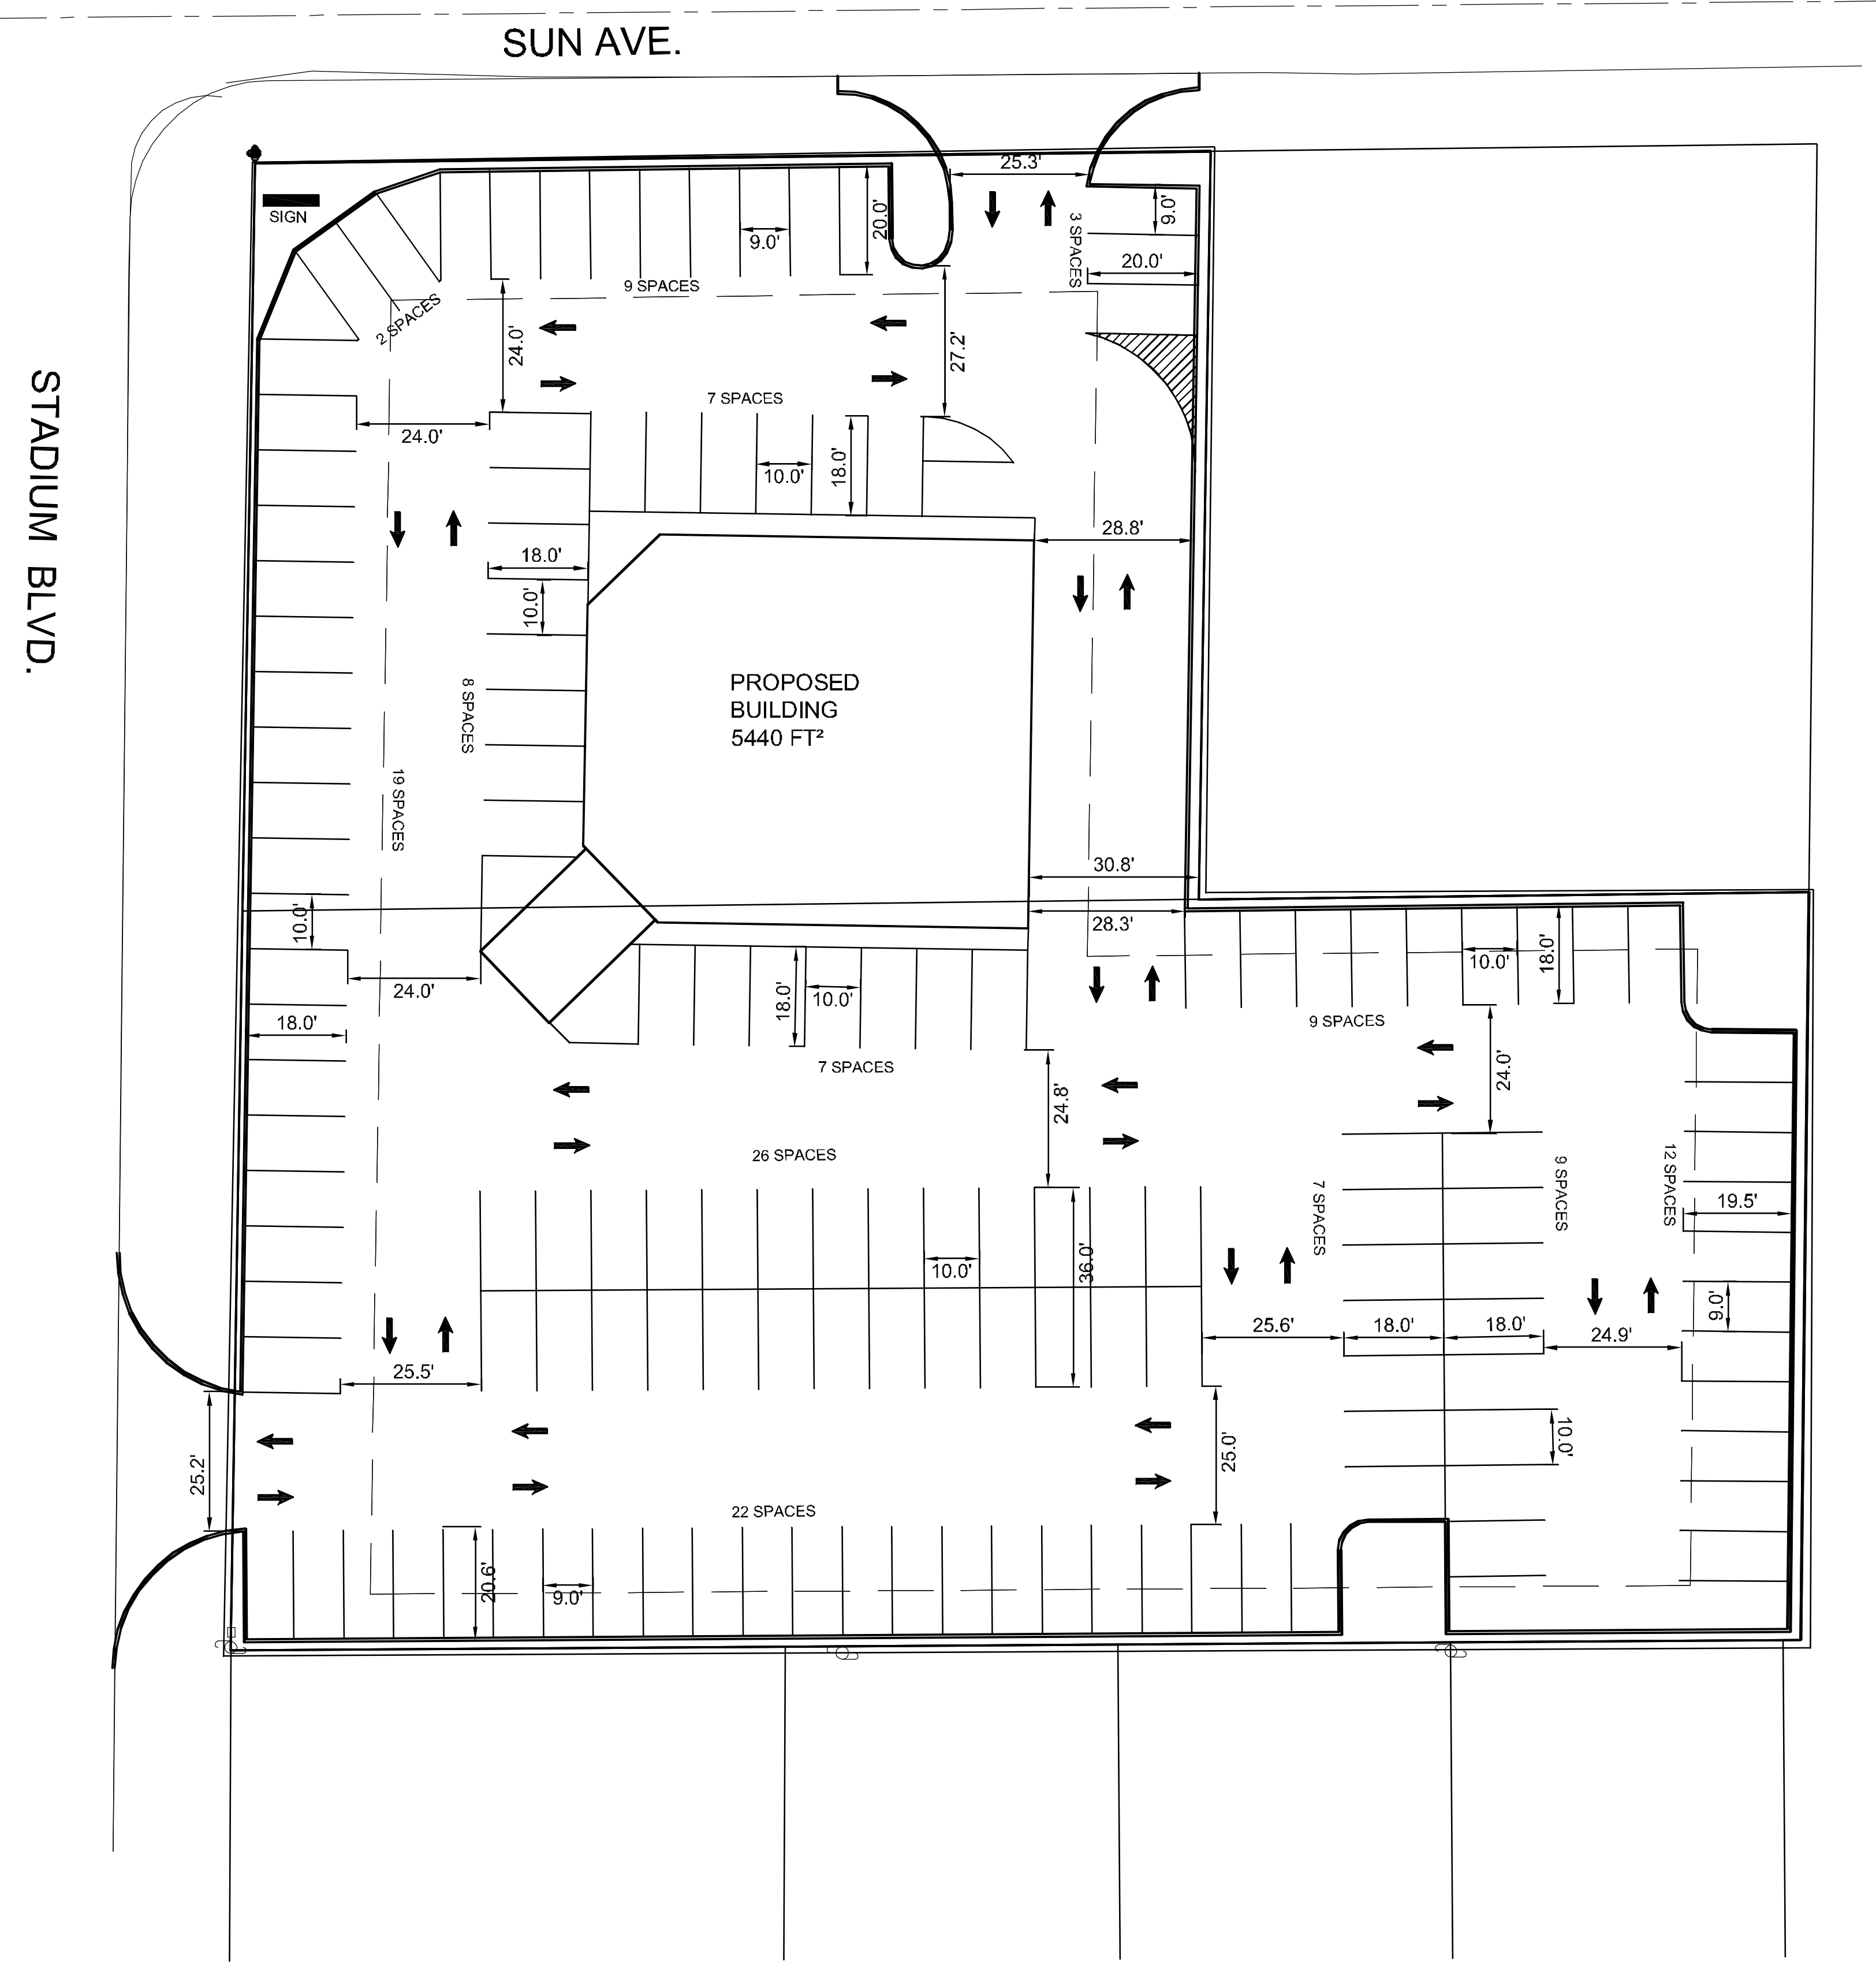

STADIUM BLVD.

SUN AVE.

PROPOSED BUILDING  
5440 FT²

