


*this Fairview Subdivision
in 10 years?*

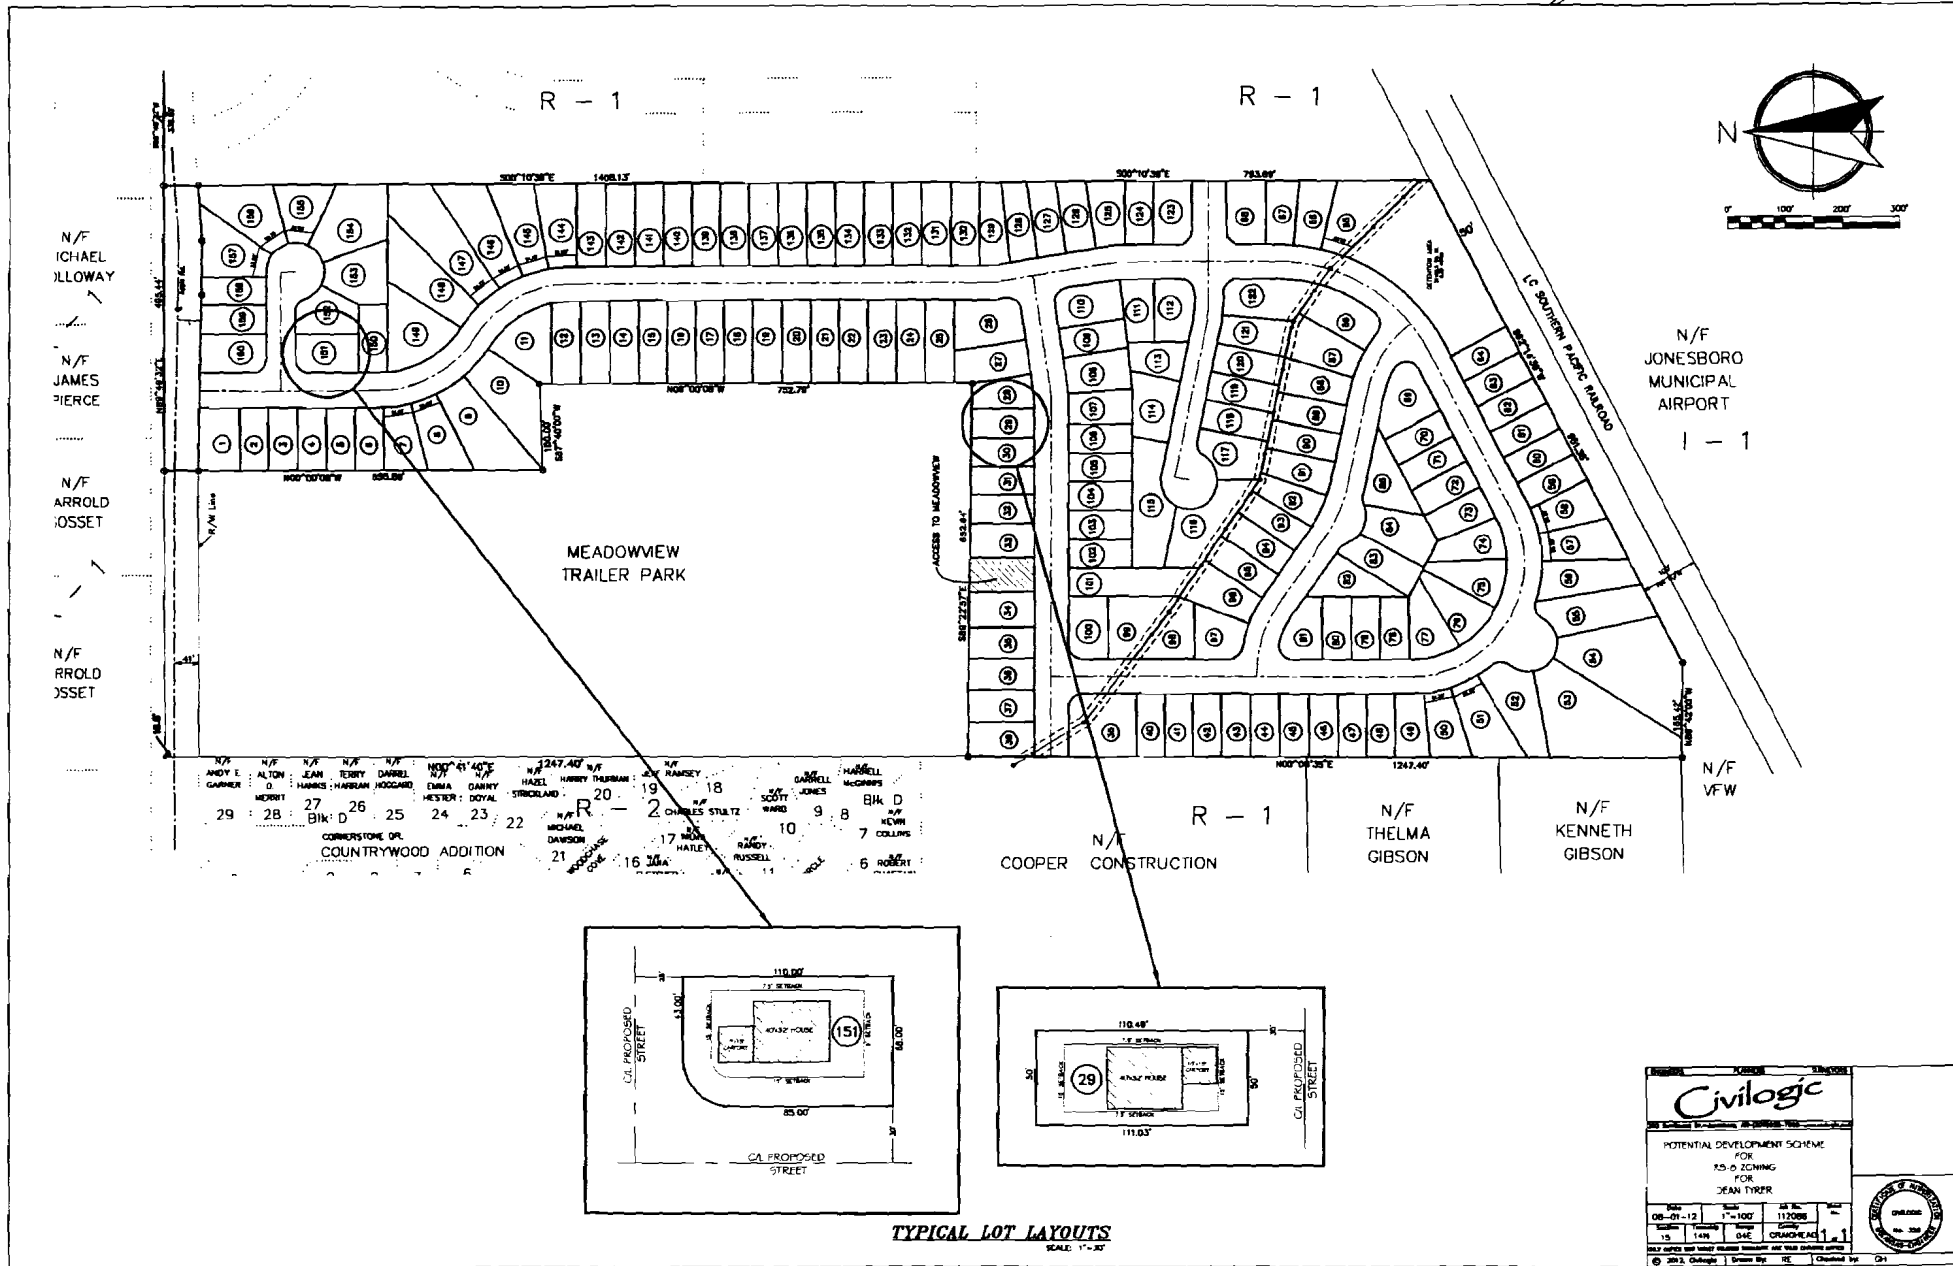

Civilogic

POTENTIAL DEVELOPMENT SCHEME
FOR
FOR
JEAN TYLER


