
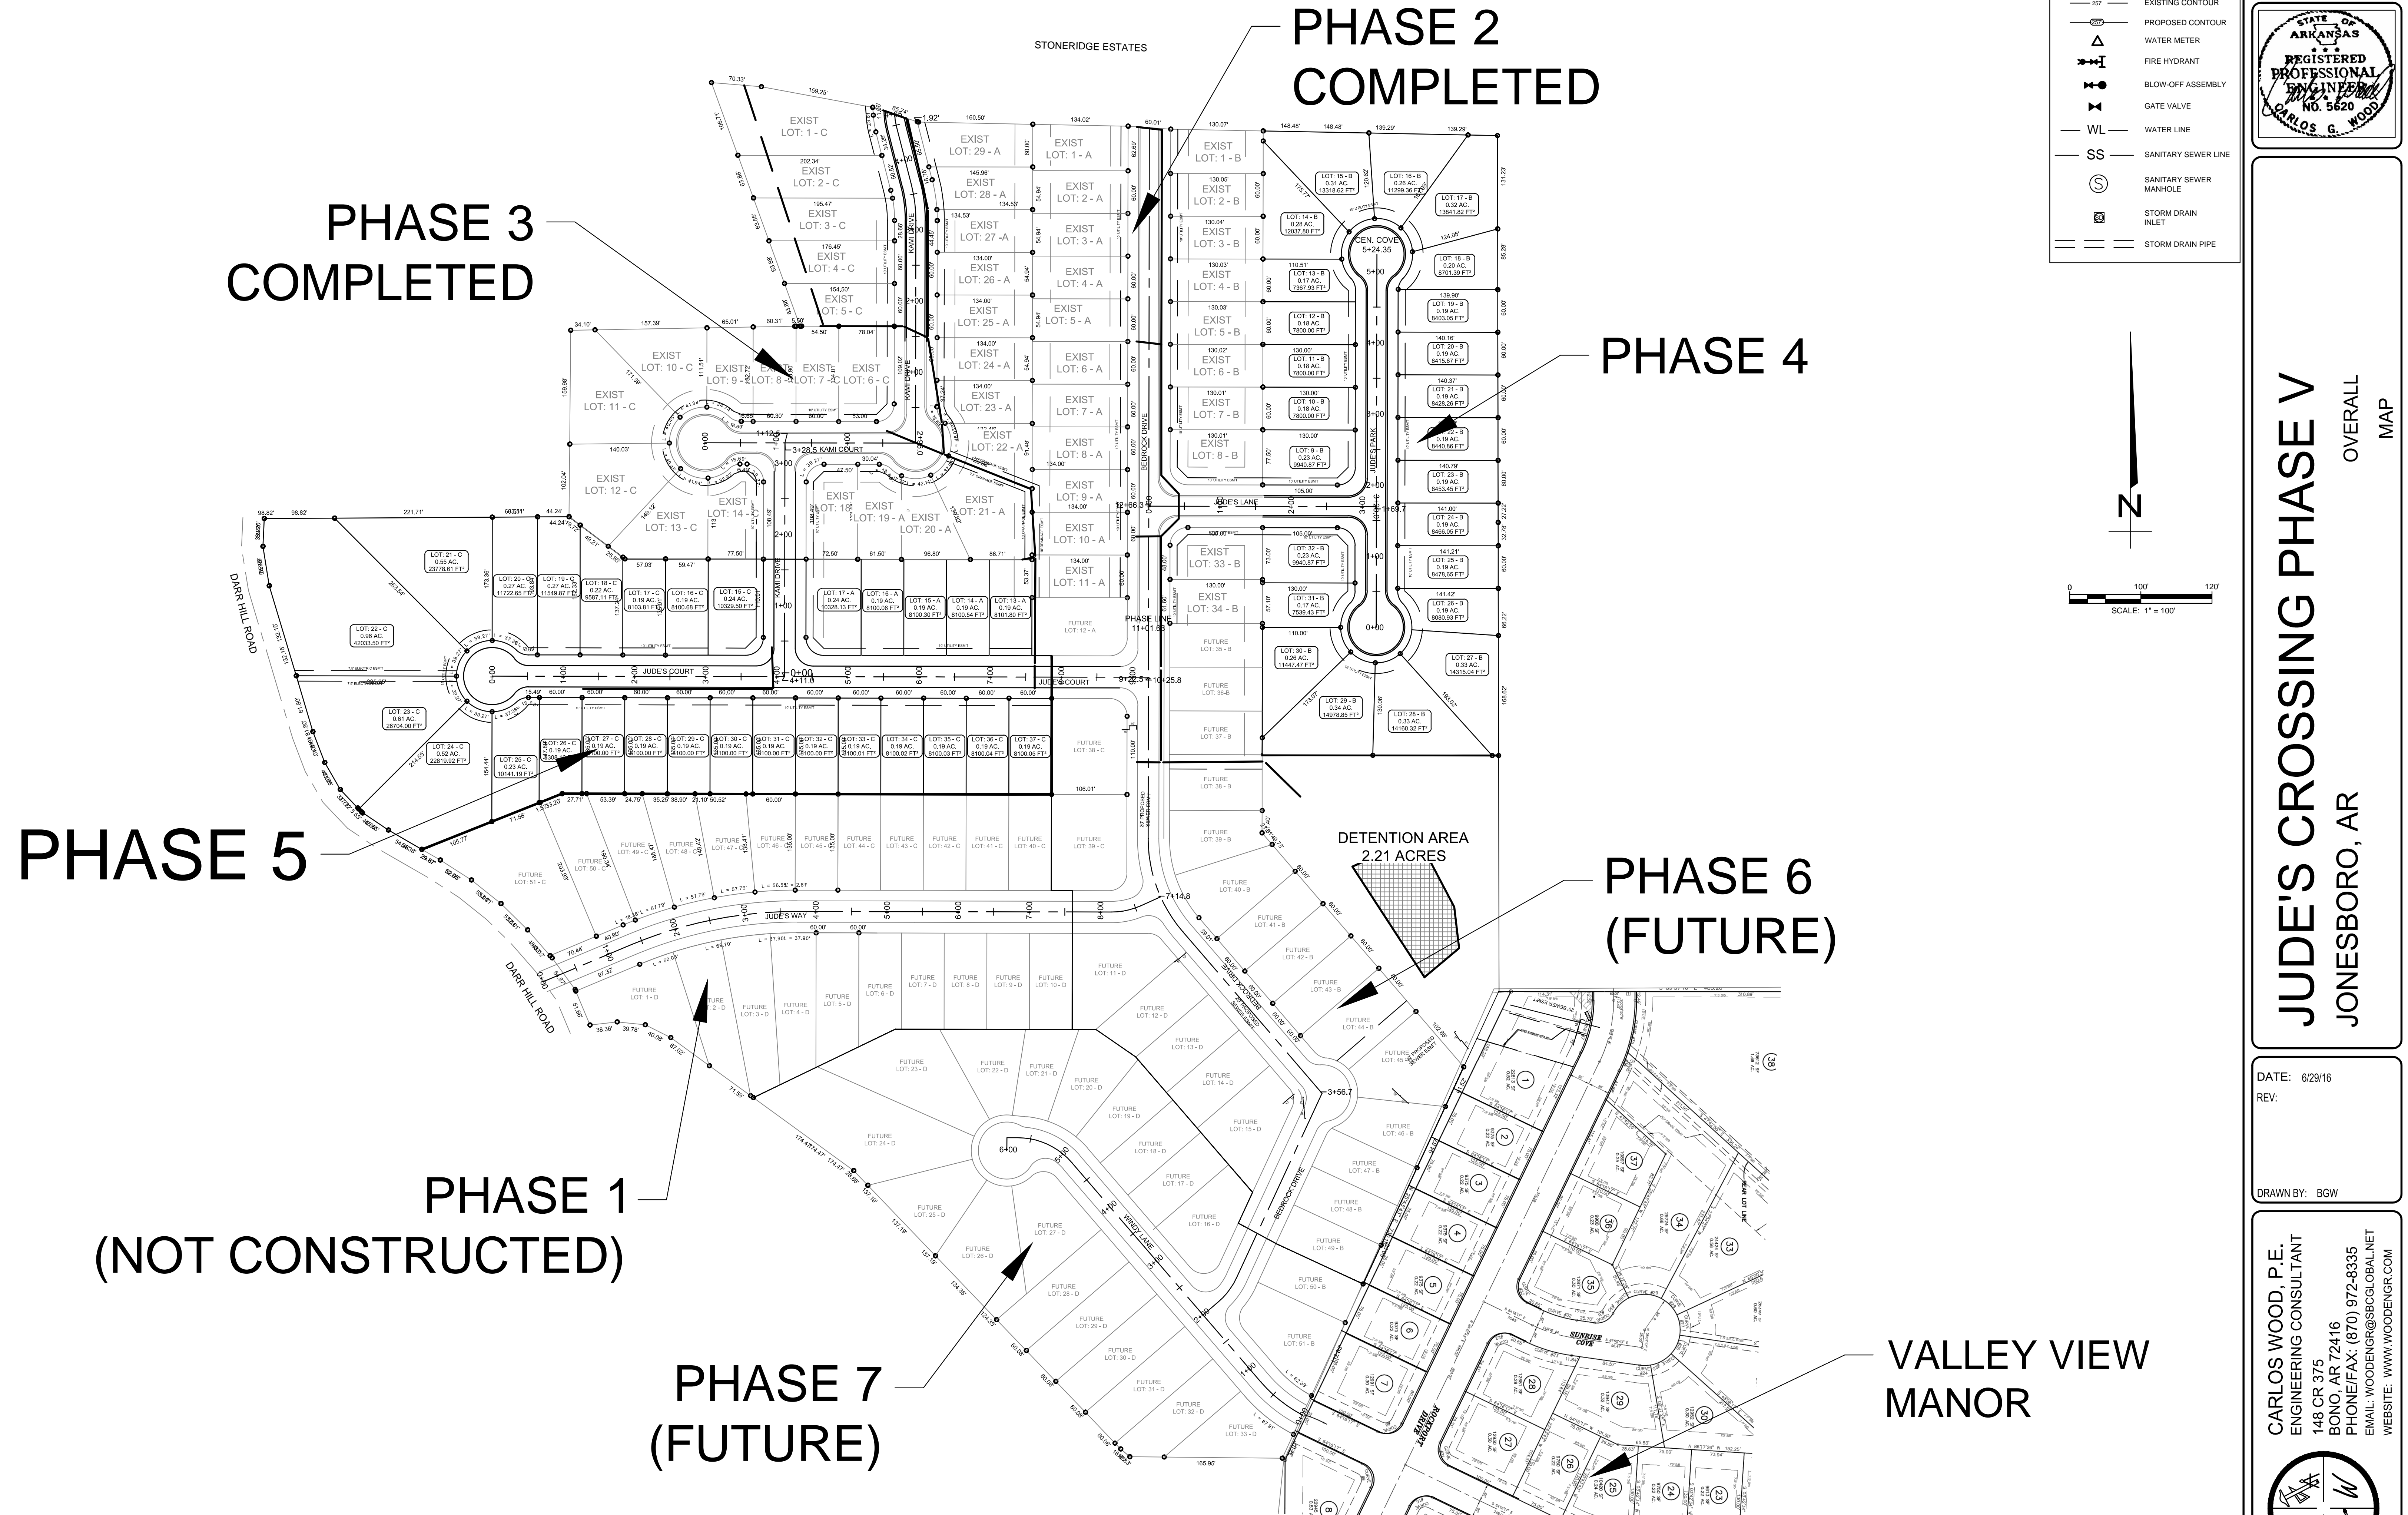


LEGEND

- CURB
- 25' EXISTING CONTOUR
- PROPOSED CONTOUR
- WATER METER
- FIRE HYDRANT
- BLOW-OFF ASSEMBLY
- GATE VALVE
- WL WATER LINE
- SS SANITARY SEWER LINE
- SANITARY SEWER MANHOLE
- STORM DRAIN INLET
- STORM DRAIN PIPE

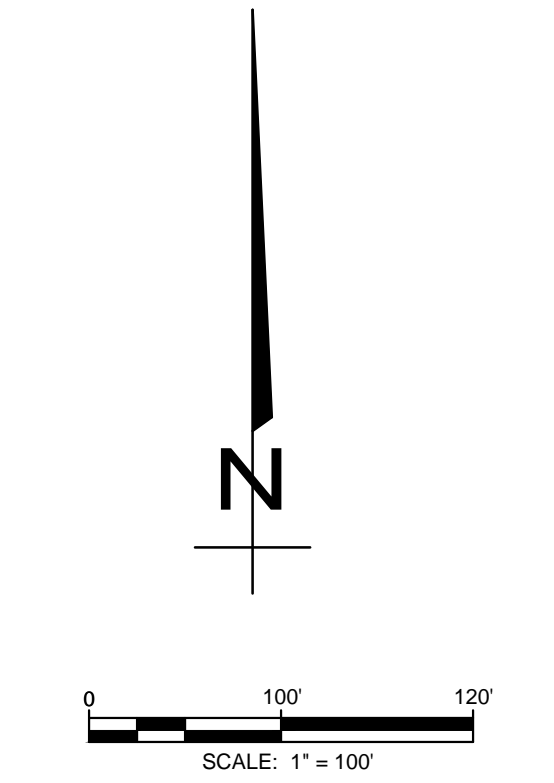

JUDE'S CROSSING PHASE V
OVERALL MAP
JONESBORO, AR

DATE: 6/29/16
REV:
DRAWN BY: BGW

CARLOS WOOD, P.E.
ENGINEERING CONSULTANT
148 CR 375
BONO, AR 72416
PHONE/FAX: (870) 972-8335
EMAIL: WOODENR@SBCGLOBAL.NET
WEBSITE: WWW.WOODENR.COM

