


Item #1. Johnnie Pieri and Dave Smith requests a rezoning of Lots 2,3,4,5,6,7,8,9 of the Pieri Addition to the City of Jonesboro from Residential Three (R-3) to Commercial Three (C-3). The general location of this property is east of Church Street, East of Main Street and Northwest of Pecan Street. Mr. Cooper made a motion to approve request subject to 30' R/W from centerline on Main Street and recommend 41' of R/W from the centerline of Church Street. Mr. Freeman seconded motion. The request was APPROVED unanimously.

DEED RECORD 123 PAGE 120 OF THE RECORDS IN THE JONESBORO DISTRICT OF CRAIGHEAD COUNTY, ARKANSAS.

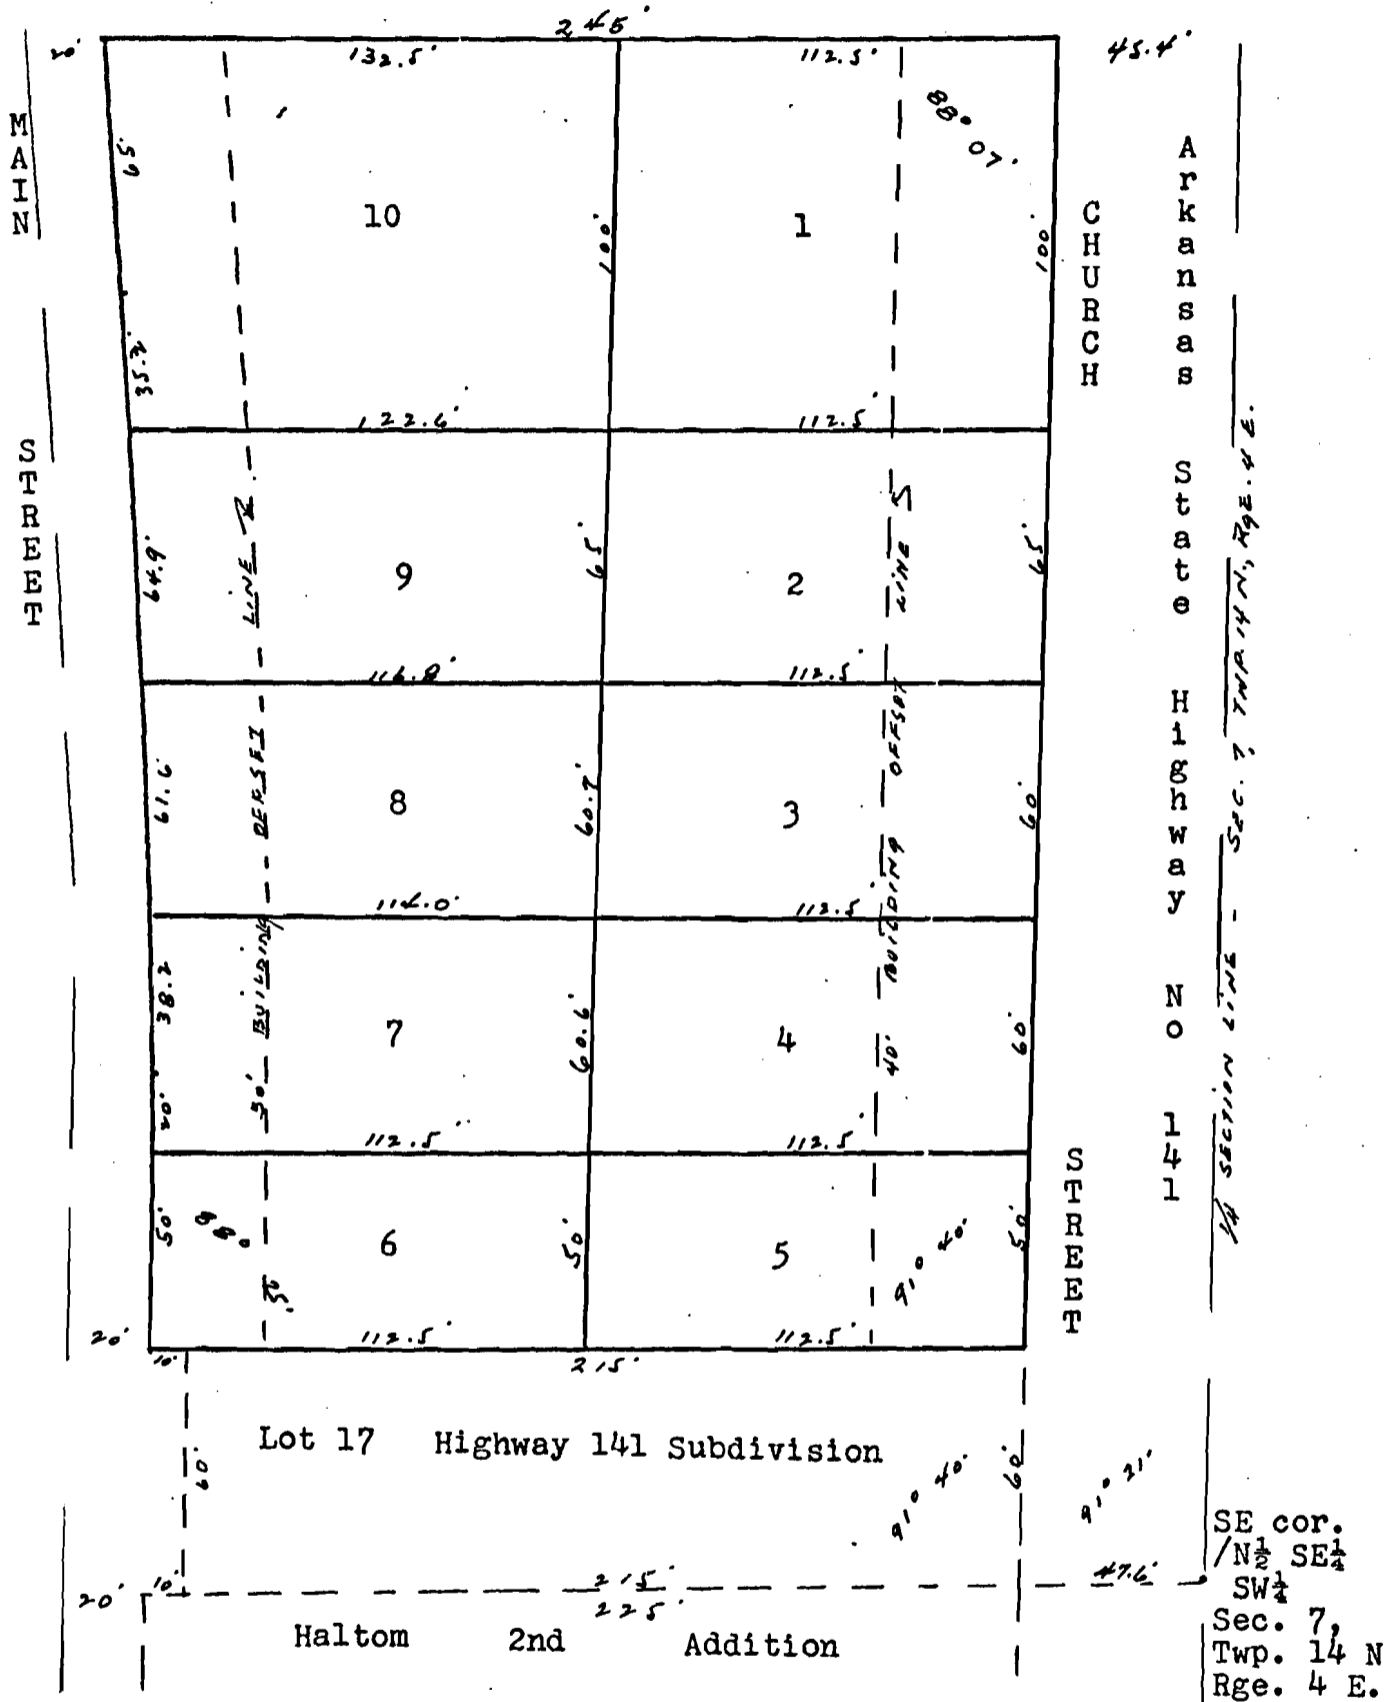

Scale: 1 inch = 50 feet.

FILED: May 23rd, 1961 at 11:20 A. M.

SINCE 1895

Markle Abstract Company

MEMBER:
ARKANSAS TITLE ASSOCIATION
AMERICAN TITLE ASSOCIATION

ABSTRACTERS OF TITLE
JONESBORO - LAKE CITY, ARKANSAS

55

INSURED WITH LLOYDS OF LONDON