


PLAT OF SURVEY

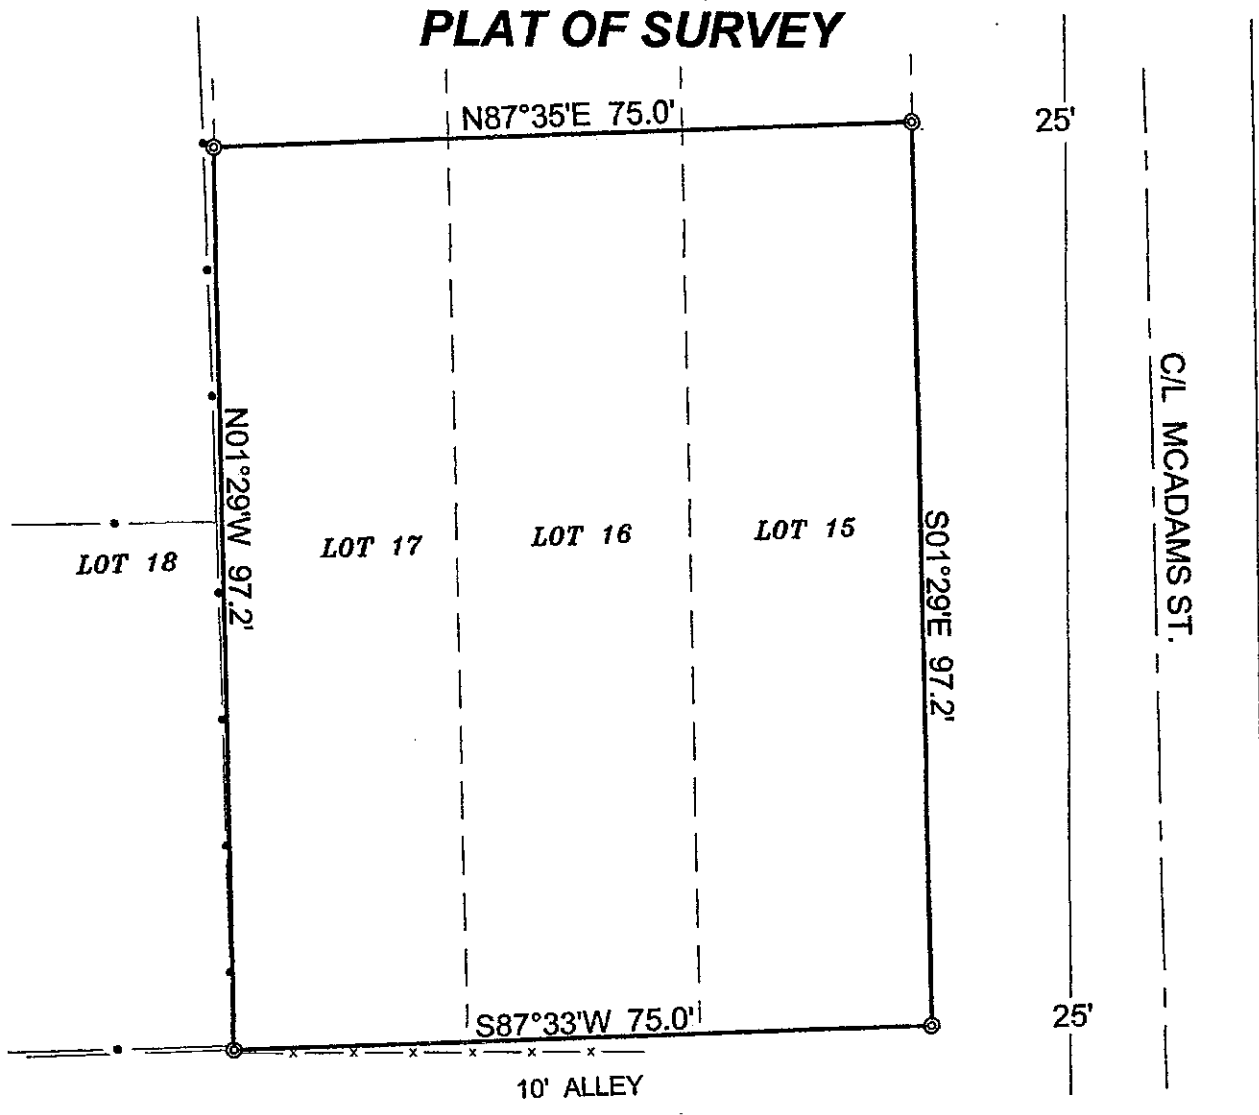

LEGEND

- ⊙ FOUND IRON PIPE
- CHAIN LINK FENCE
- x— WIRE FENCE

DESCRIPTION:

The South 97.2 feet of Lots 15, 16, and 17 in Block 2 of East Washington Subdivision of Blocks 15, 16, 17, 23, and 24 of Patrick Third Addition to the City of Jonesboro, Arkansas, the same being a part of the Southwest Quarter of Section 17, Township 14 North, Range 4 East.



BEARINGS ARE ASSUMED.

0' 20' 40' 60'



M² Surveying

Doug Moore, Licensed Surveyor

741 Greene Co. Rd. 710
Paragould, Ar. 72450

Office: 870-236-7701 Cell: 870-240-3589 VAL Cell: 870-450-5053

CLIENT:

CROWLEY RIDGE RENTALS

REV.	DATE	REVISION	BY

SCALE: 1" = 100'	DRAWN: VMM	CHECKED: TDM	DATE: 3-8-2013
JOB#: 13039	CRD#: 13039	DWG#: 13039-1	REV.#