


BEARING BASIS: ARKANSAS STATEPLANE NORTH ZONE (0301)

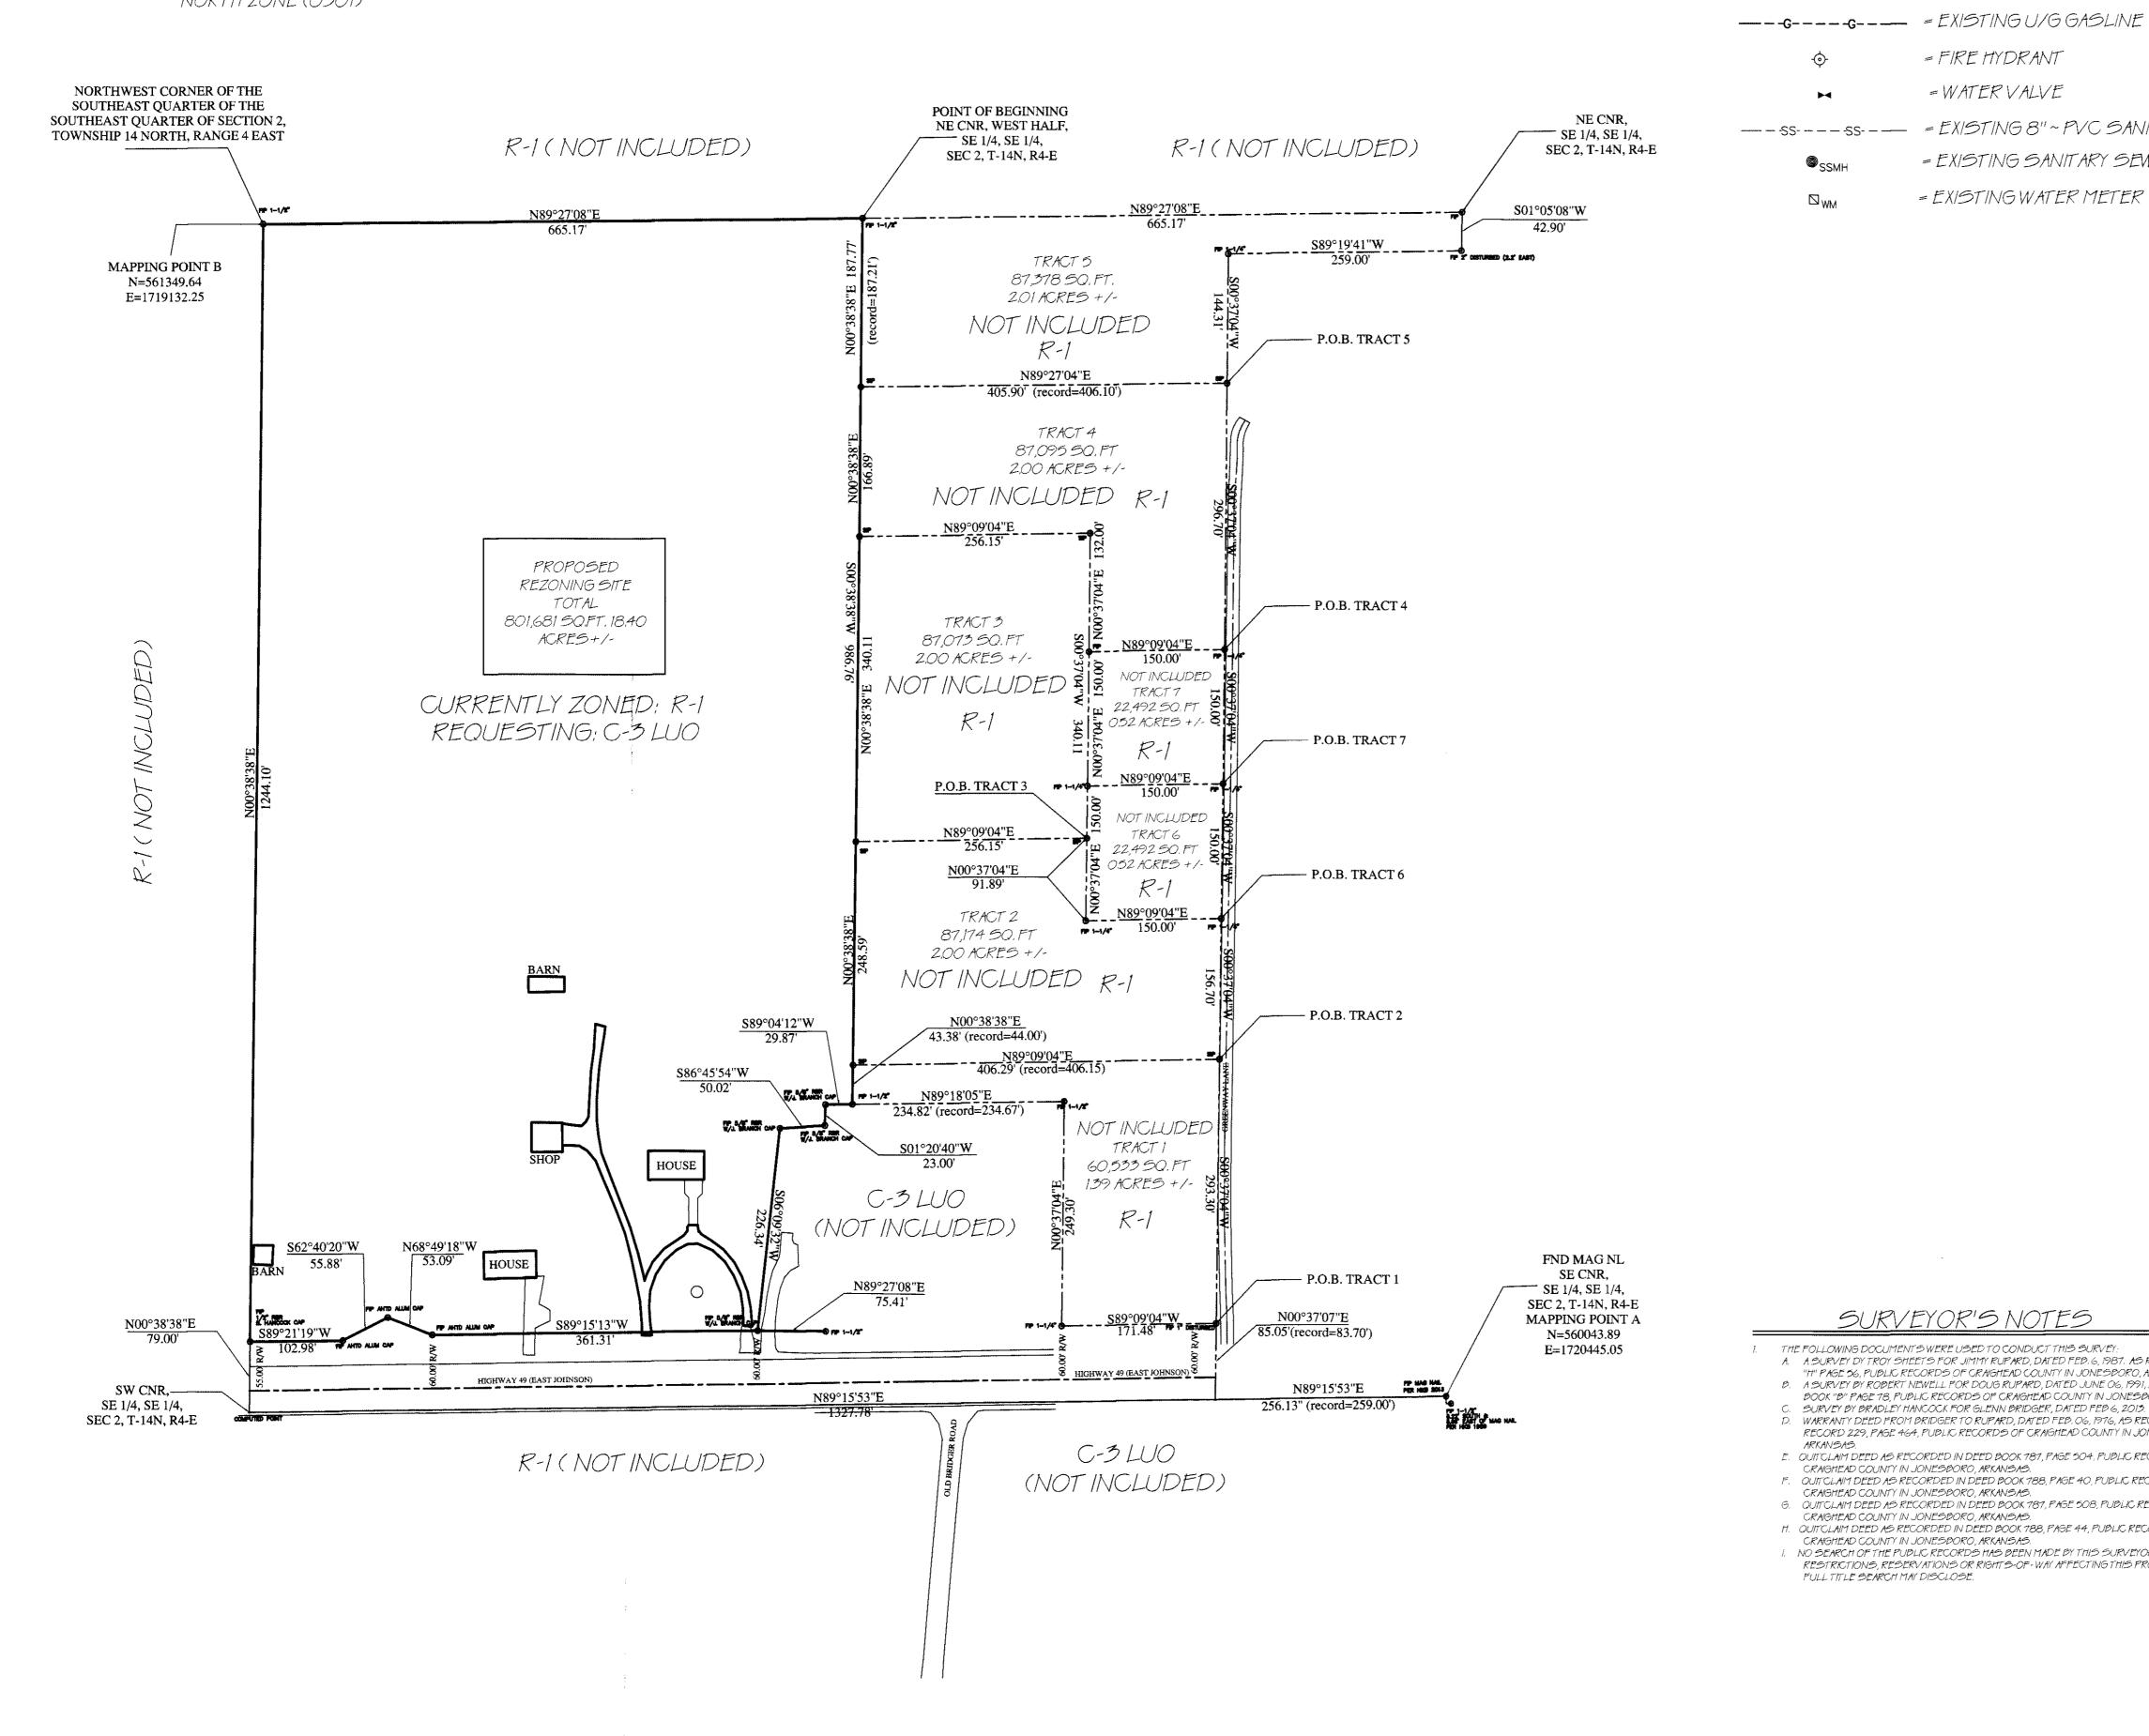

LEGEND

- = BOUNDARY LINE ---- = ADJACENT LOT LINE

---- 301 ---- = EXISTING CONTOUR

= BENCHMARK

= FOUND MONUMENT AS NOTED

= SET 1/2" REBAR W/PS #1709 CAP ⊕ S.I.P.

----- = EXISTING WATER LINE

= FIRE HYDRANT

= WATER VALVE

---ss----ss--- = EXISTING 8" ~ PVC SANITARY SEWER LINE

= EXISTING SANITARY SEWER MANHOLE

= EXISTING WATER METER

SURVEYOR'S NOTES

SURVEY BY BRADLEY HANCOCK FOR GLENN BRIDGER, DATED FEB 6, 2013.

E. OUTTCLAIM DEED AS RECORDED IN DEED BOOK 181, PAGE 504, PUBLIC RECORDS OF

F. OUTCLAIM DEED AS RECORDED IN DEED BOOK 788, PAGE 40, PUBLIC RECORDS OF

G. QUITGLAIM DEED AS RECORDED IN DEED BOOK 181, PAGE 508, PUBLIC RECORDS OF

H. QUITCLAIM DEED AS RECORDED IN DEED BOOK 788, PAGE 44, PUBLIC RECORDS OF

A. A SURVEY DY TROY SHEETS FOR JIMMY RUPARD, DATED FEB. 6, 1987. AS RECORDED IN BOOK

BOOK "B" PAGE 78, PUBLIC RECORDS OF CRAIGHEAD COUNTY IN JONESBORO, ARKANSAS.

WARRANTY DEED FROM BRIDGER TO RUPARD, DATED FEB. 06, 1976, AS RECORDED IN DEED RECORD 229, PAGE 464, PUBLIC RECORDS OF CRAIGHEAD COUNTY IN JONESBORO.

NO SEARCH OF THE PUBLIC RECORDS HAS BEEN MADE BY THIS SURVEYOR FOR EASEMENTS, RESTRICTIONS, RESERVATIONS OR RIGHTS-OF-WAY AFFECTING THIS PROPERTY WHICH A

"H" PAGE 56, PUBLIC RECORDS OF CRAIGHEAD COUNTY IN JONESBORO, ARKANSAS. B. A SURVEY BY ROBERT NEWELL FOR DOUG RUPARD, DATED JUNE 06, 1991, AS RECORDED IN

THE FOLLOWING DOCUMENTS WERE USED TO CONDUCT THIS SURVEY:

CRAIGHEAD COUNTY IN JONESBORO, ARKANSAS.

FULL TITLE SEARCH MAY DISCLOSE.



VICINITY MAP-N.T.S.

DESCRIPTION TRACT 1

A PART OF THE WEST HALF OF THE SOUTHEAST QUARTER OF THE SOUTHEAST QUARTER OF SECTION 2 TOWNSHIP 14 NORTH, RANGE 4 EAST, CRAIGHEAD COUNTY, ARKANSAS, BEING MORE PARTICULARLY DESCRIBED AS FOLLOWS:

PEGINNING AT THE NORTHEAST CORNER OF SAID WEST HALF OF THE SOUTHEAST OUARTER OF THE SOUTHEAST QUARTER: THENCE SOUTH 00°38'38" WEST, 986.76 FEET: THENCE SOUTH 89°04'12" WEST, 29.87 FEET: THENCE SOUTH OP 20'40" WEST, 2300 FEET: THENCE SOUTH 86"45"54" WEST, 50.02 FEET: THENCE SOUTH 06"09'32" WEST, 22634 FEET TO A POINT ON THE NORTHERLY RIGHT OF WAY OF ARKANSAS HIGHWAY 49: THENCE ALONG SAID

NORTHERLY RIGHT OF WAY AS FOLLOWS: SOUTH 89°15'15" WEST, 36'31 FEET: THENCE NORTH 68°49'18" WEST, 53.09 FEET: THENCE SOUTH 62°40'20" WEST, 55.88 FEET: THENCE SOUTH 89°2'19" WEST, 102,98 FEET: THENCE NORTH 00°38'38" EAST, DEPARTING SAID NORTHERLY RIGHT OF WAY, 1244.10 FEET: THENCE NORTH 89°27'08" EAST, 665.17 FEET TO THE POINT OF BEGINNING.

CONTAINING IN ALL 801,68; SO, FT. OR 18.40 ACRES, MORE OR LESS.

SUBJECT TO EASEMENT, RESTRICTIONS, RESERVATIONS AND RIGHTS-OF-WAY OF RECORD.

OWNERS CERTIFICATION I HERBY CERTIFY THAT I AM THE OWNER OF THE PROPERTY DESCRIBED HEREON AND THAT I REQUEST A REZONING FROM: SIGNATURE,

SURVEYOR'S CERTIFICATION

I HEREBY CERTIFY THAT MCNEESE LAND SURVEYING HAS THIS DATE MADE A BOUNDARY AND TOPOGRAPHIC SURVEY OF THE ABOVE DESCRIBED PROPERTY AS SHOWN HEREON AND THAT SAID SURVEY IS ACCURATE AND CORRECT TO THE BEST OF MY KNOWLEDGE AND BELIEF.

DATE OF SURVEY: 07/10/2013

PROFESSIONAL SURVEYOR ARKANSAS CERTIFICATE NO. 1709

NOT VALID WITHOUT ORIGINAL SIGNATURE

MCNEESE

REZONING

3008 NEWCASTLE DRIVE PARAGOULD, AR 72450

mike@mcneesesurveying.com

SURVEYING

(870) 565-6522

CLIENT: JONESBORO LAND DEVELOPERS, LLC

JOB #: 13126 AR PLAT CODE: 500-14N-04E-0-02-220-16-1709