


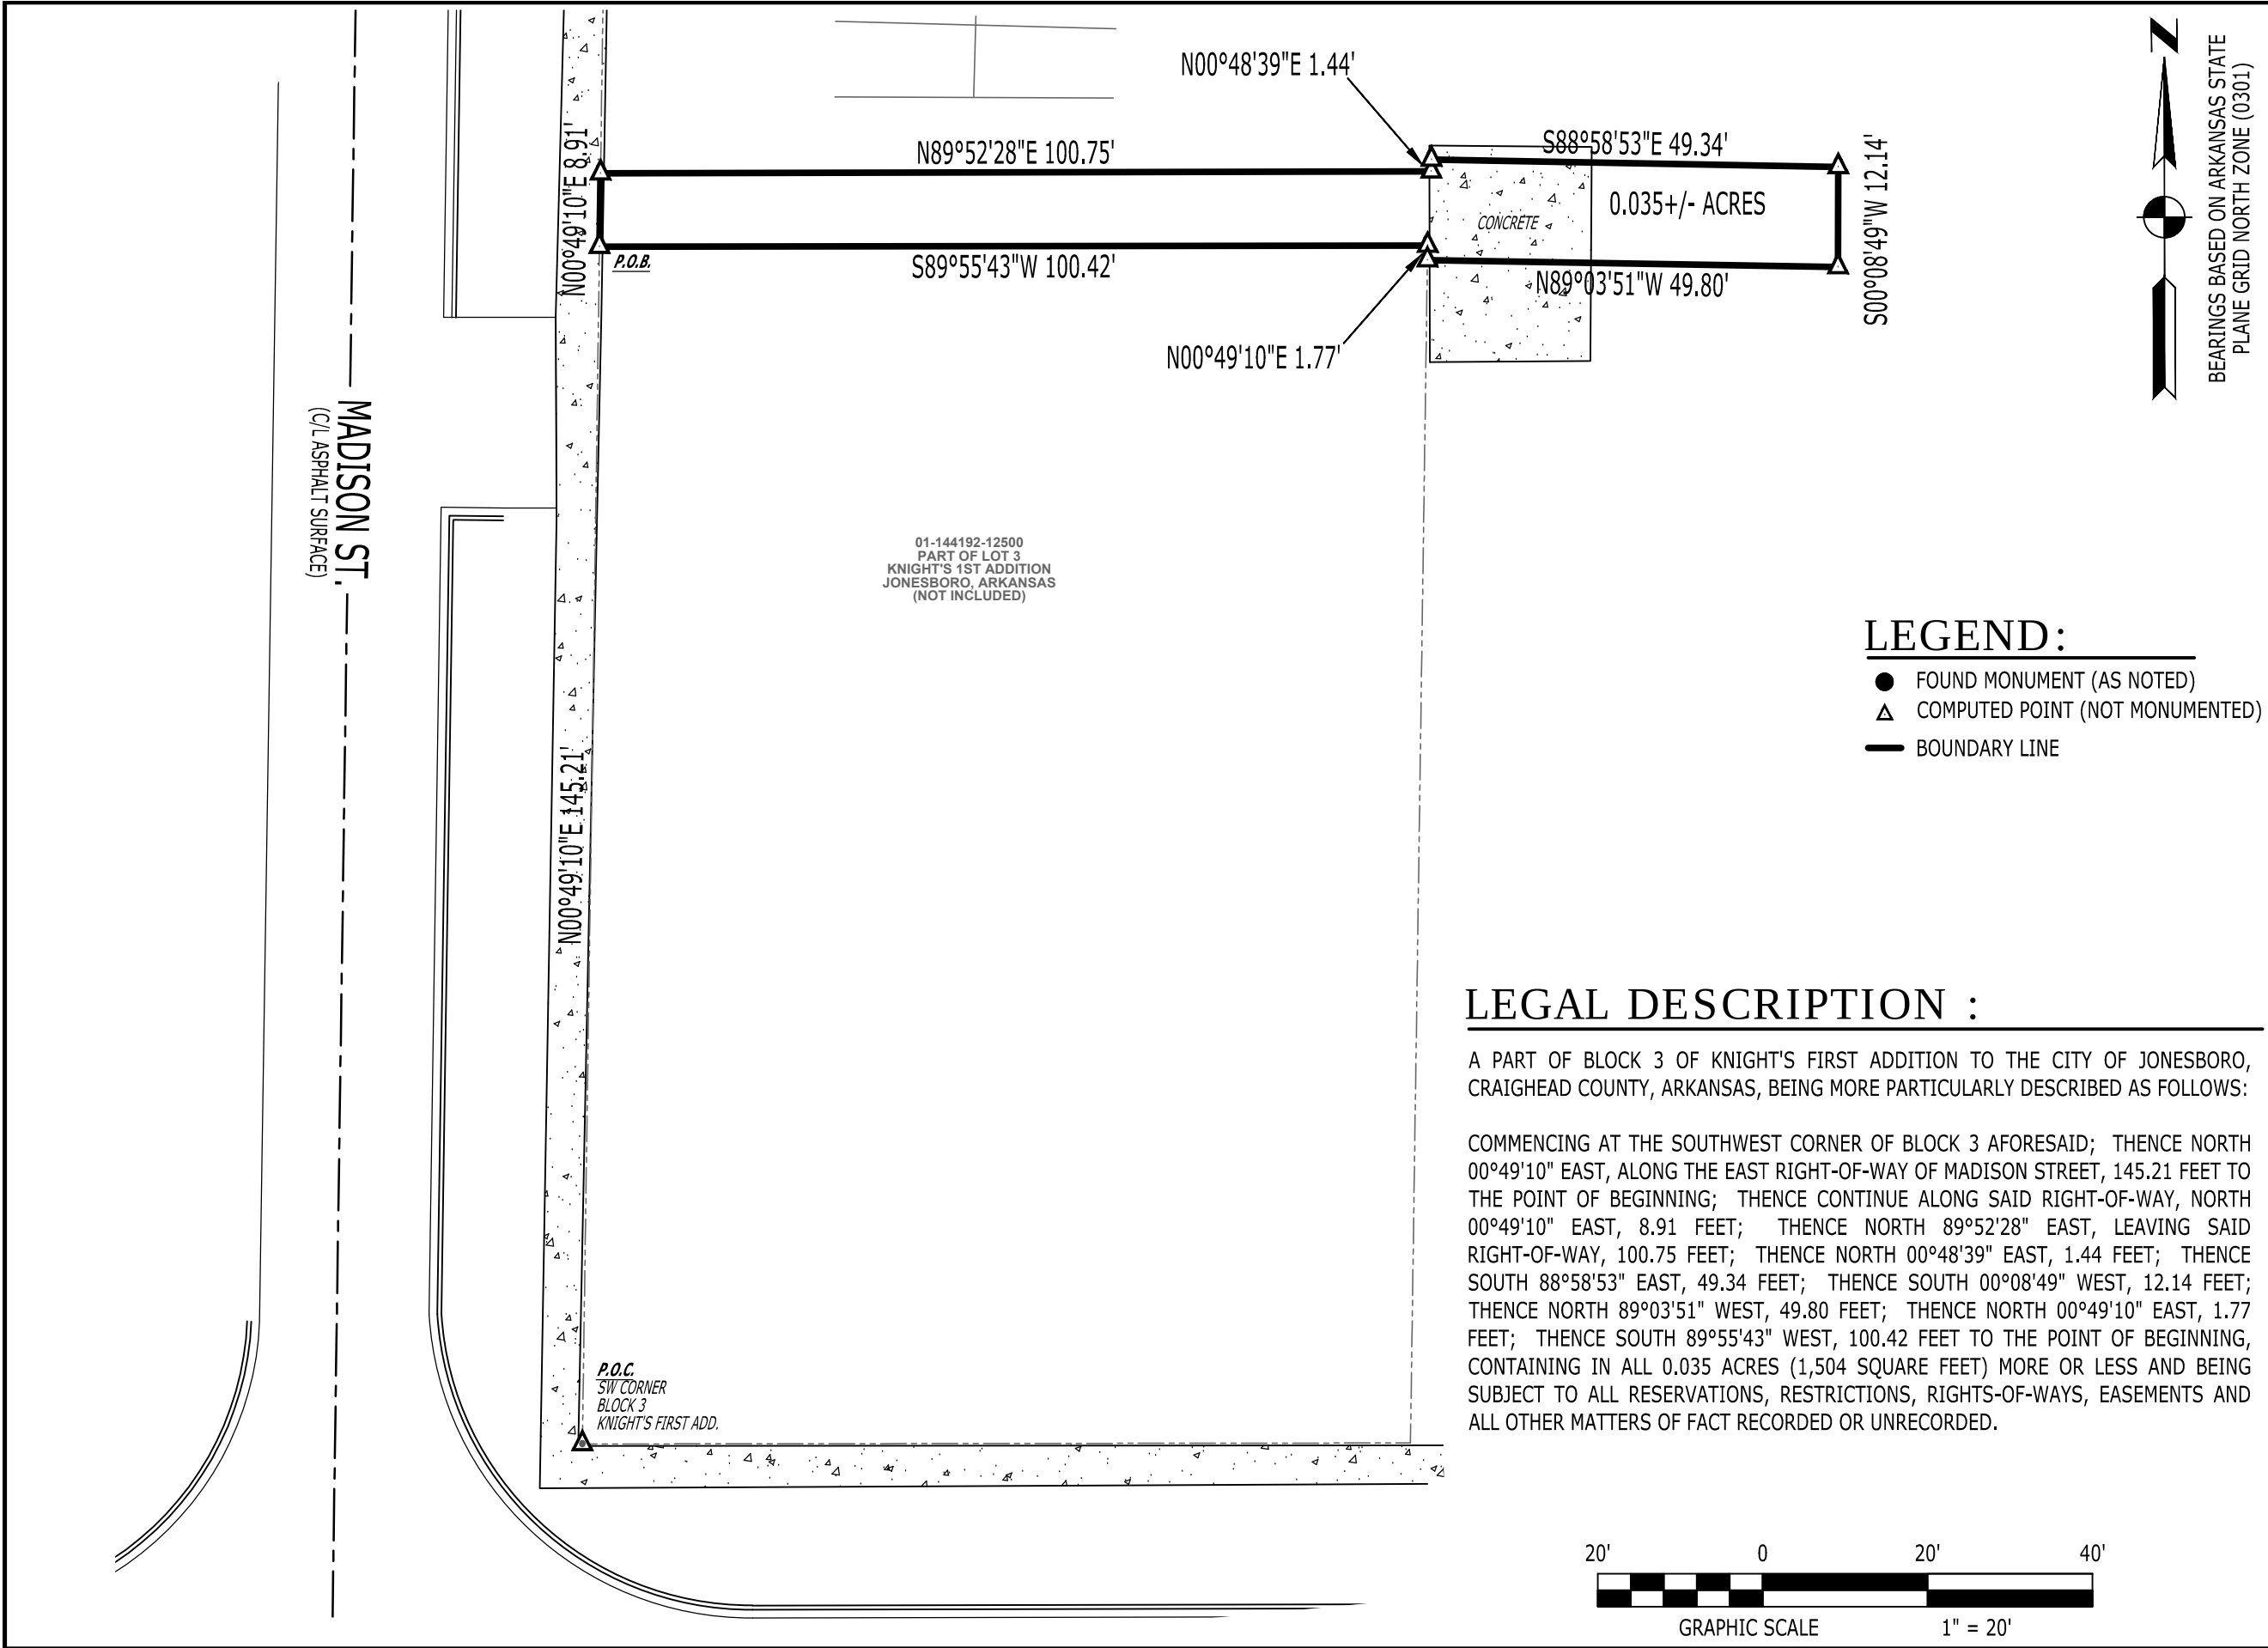

COMPASS SURVEYING & MAPPING, LLC

2713 E. NETTLETON JONESBORO, AR 72401 870-565-6522

LEGAL DEPICTION

CLIENT: FUMC

PART OF BLOCK 3 OF KNIGHT'S FIRST ADDITION JONESBORO, CRAIGHEAD COUNTY, ARKANSAS

CERTIFICATE OF AUTHORIZATION

COMPASS SURVEYING & MAPPING, LLC

No. 3696

ARKANSAS

LICENSED

STATE OF ARKANSAS

NO. 1709

SIGNATURE

11/19/2024

PROFESSIONAL SURVEYOR

MICHAEL P. MCNEESE

DRAWING INFO

DRAWN BY: MPM	SCALE: 1" = 20'
DATE: 11/19/2024	JOB NO: FUMC

REVISIONS
