
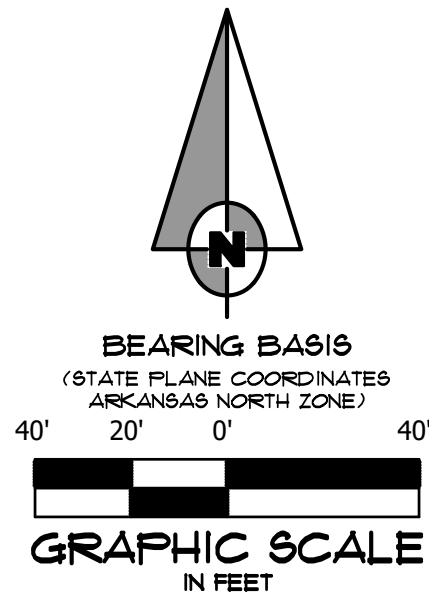


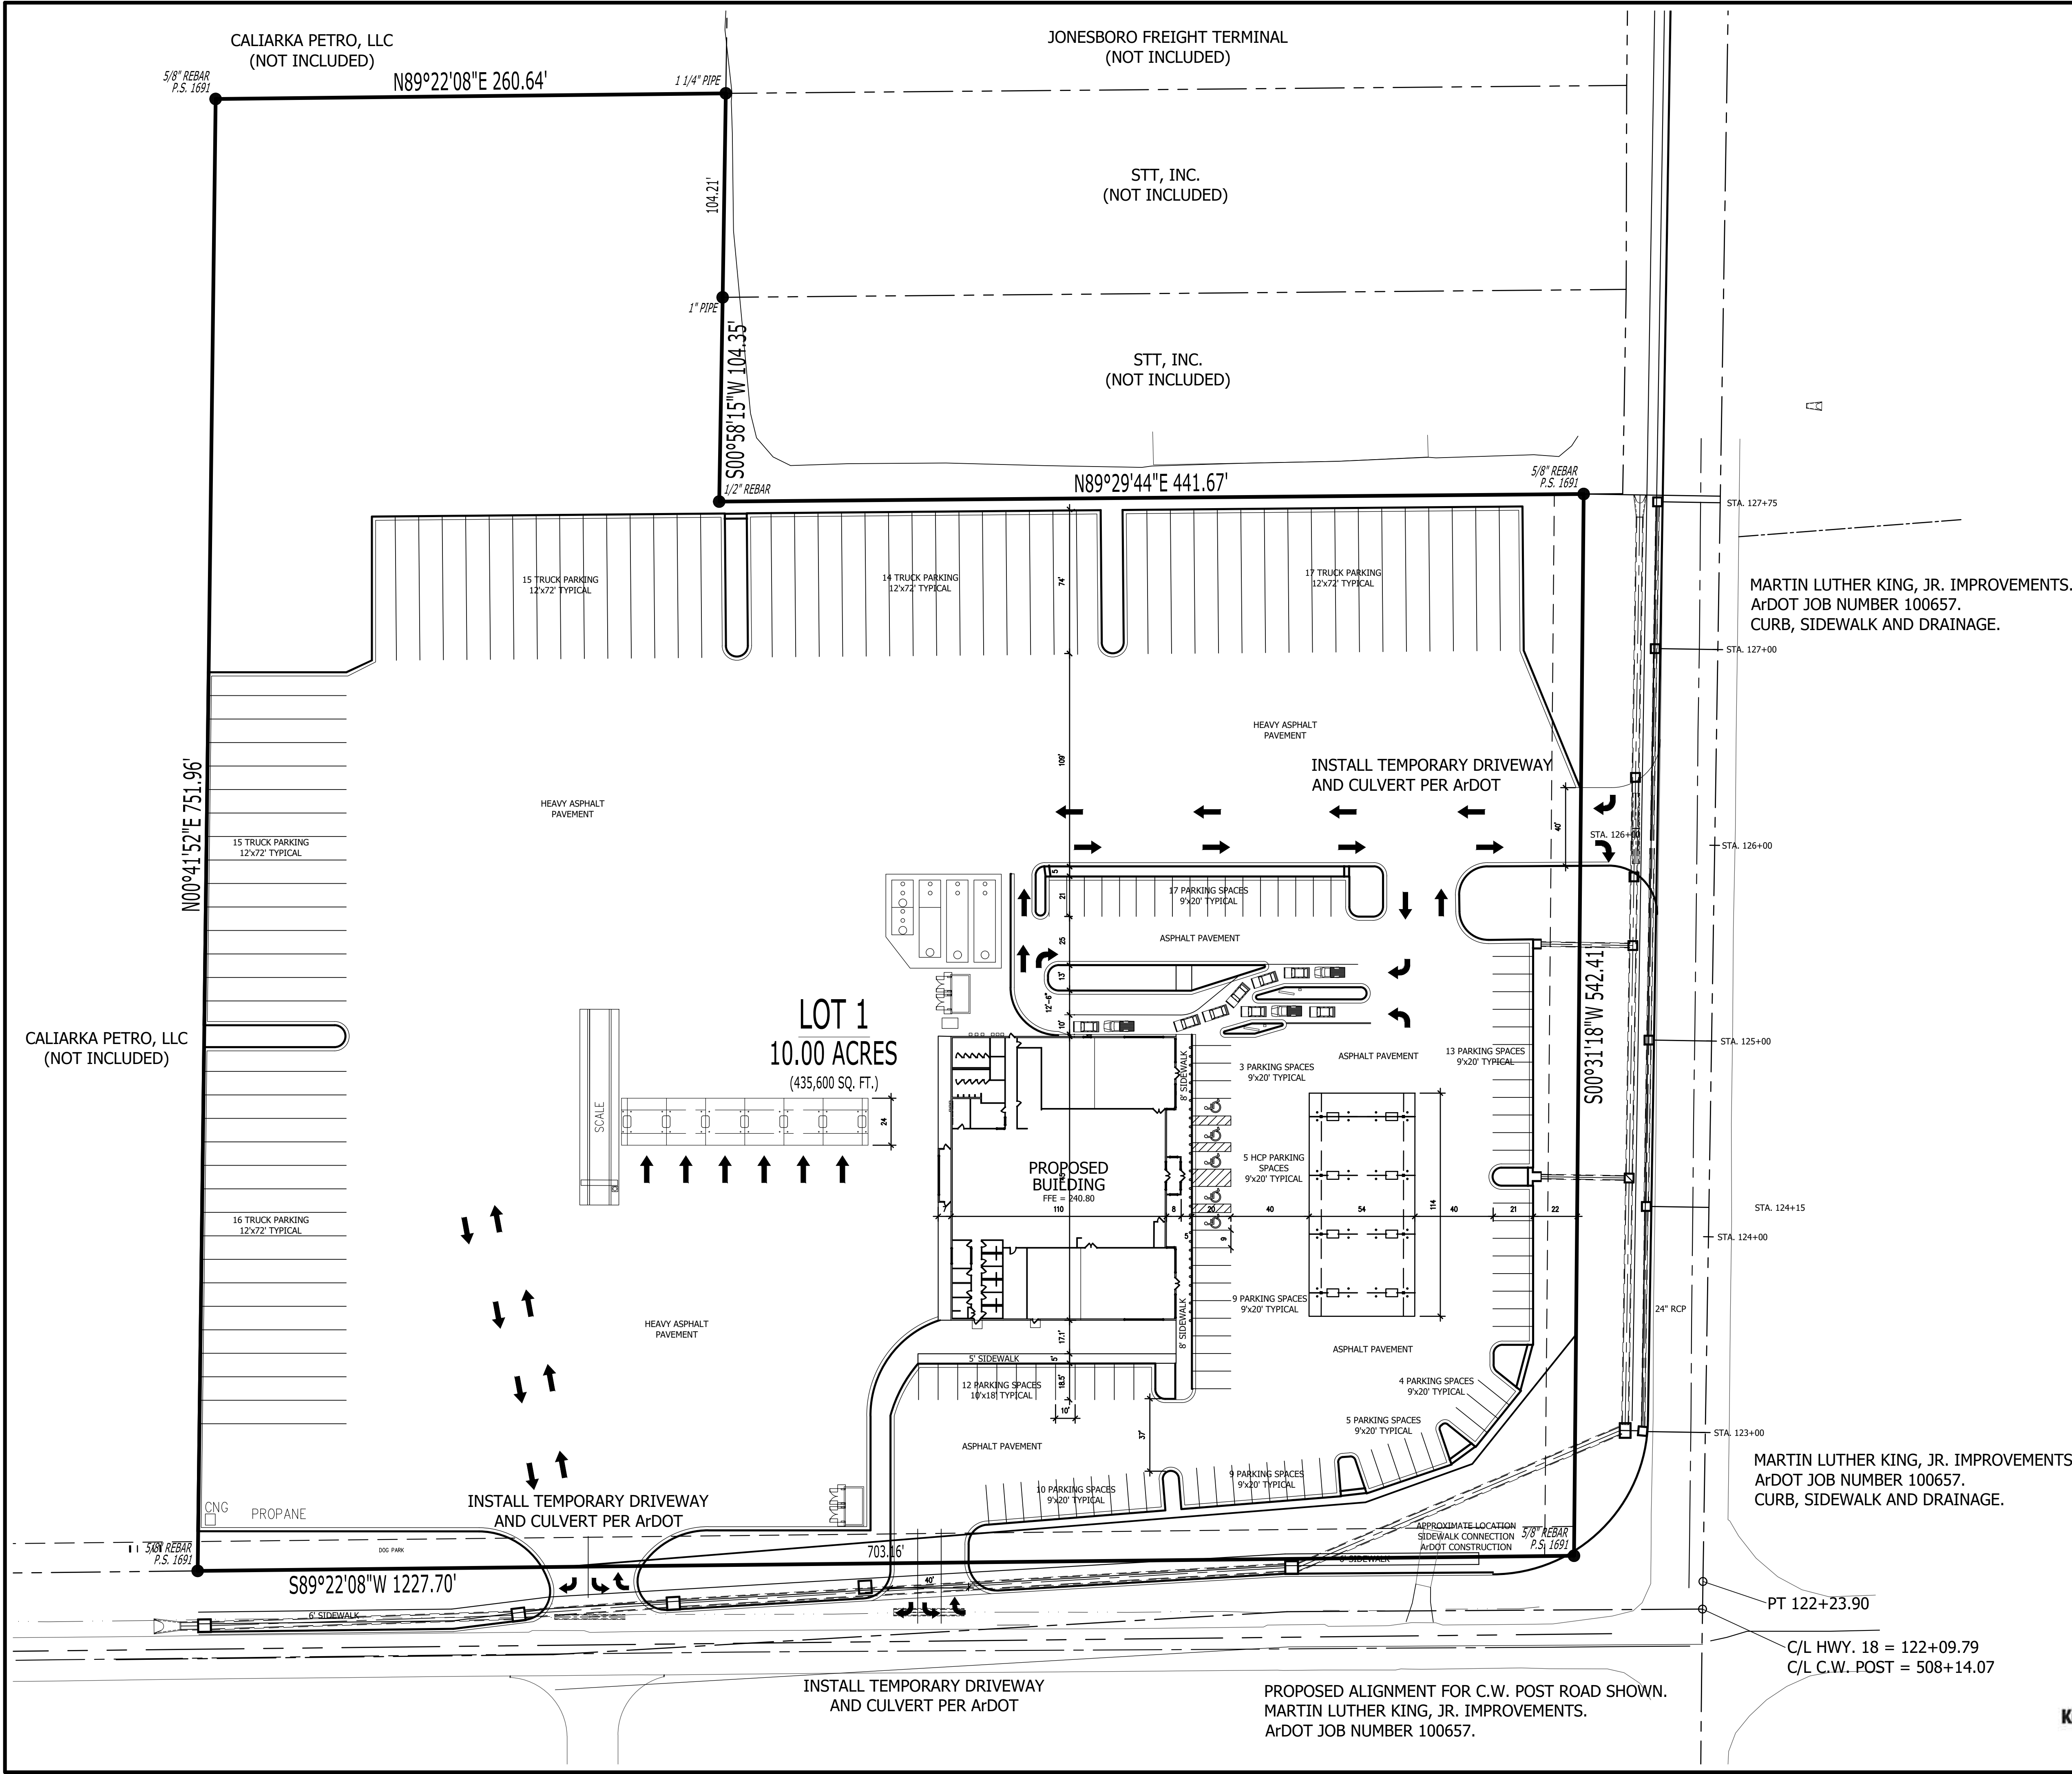

SITE NOTES

- IMPROVEMENTS TO MARTIN LUTHER KING, JR. BLVD. AND C.W. POST ROAD ARE CURRENTLY BEING MADE BY ARDOT UNDER JOB NUMBER 100657. MARTIN LUTHER KING, JR. BLVD. AND C.W. POST ROAD WILL BE RE-ALIGNED AS PART OF CONSTRUCTION. REQUIRED IMPROVEMENTS PER CITY OF JONESBORO CODE WILL NOT BE MADE AT THIS TIME DUE TO SAID IMPROVEMENTS BEING REMOVED IN FAVOR OF THE PROPOSED CONSTRUCTION.

MARTIN LUTHER KING, JR. IMPROVEMENTS.
ArDOT JOB NUMBER 100657.
CURB, SIDEWALK AND DRAINAGE.



MARTIN LUTHER KING, JR. IMPROVEMENTS.
ArDOT JOB NUMBER 100657.
CURB, SIDEWALK AND DRAINAGE.

PROPOSED ALIGNMENT FOR C.W. POST ROAD SHOWN.
MARTIN LUTHER KING, JR. IMPROVEMENTS.
ArDOT JOB NUMBER 100657.



TA EXPRESS
JONESBORO TRAVEL CENTER
3021 DR. MARTIN LUTHER KING, JR DRIVE
JONESBORO, ARKANSAS

ASSOCIATED
ENGINEERING, LLC
CIVIL ENGINEERING • LAND SURVEYING
LAND PLANNING
103 SOUTH CHURCH STREET • P.O. BOX 1462
JONESBORO, AR 72403
PH: 870-932-3394 • FAX: 870-935-1263

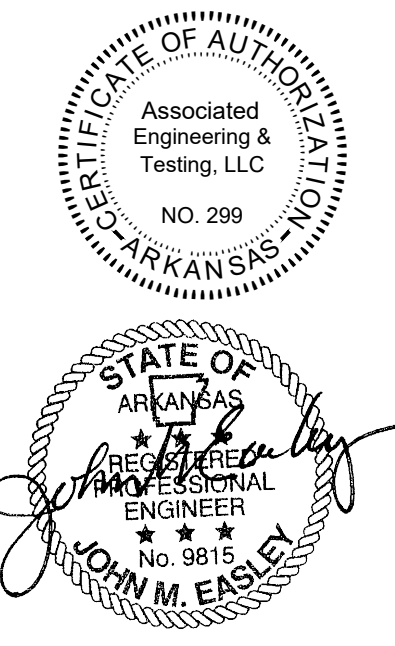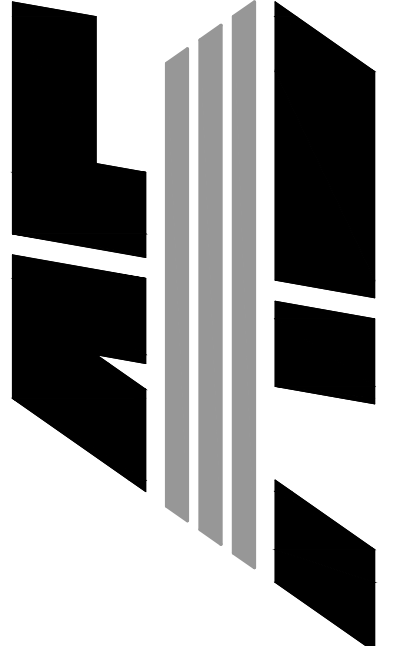

NO.	DESCRIPTION	DATE
1	REVISIONS - COW COMMENTS	02/05/23

SITE
PLAN

DATE: 01/13/2023	DRAWN: CMH
CADD FILE: 22151-SDP	CHECKED: JME
DWG# XXXXXXXX.XXXX	SHEET
SCALE: 1" = 40'	C004