


LOTS 33-37 OF COBB & LEE'S SURVEY OF THE SE 1/4 NW 1/4 OF
SECTION 27, TOWNSHIP 14 NORTH, RANGE 4 EAST, JONESBORO,
CRAIGHEAD COUNTY, ARKANSAS

PREPARED FOR: WINTERS, LLC

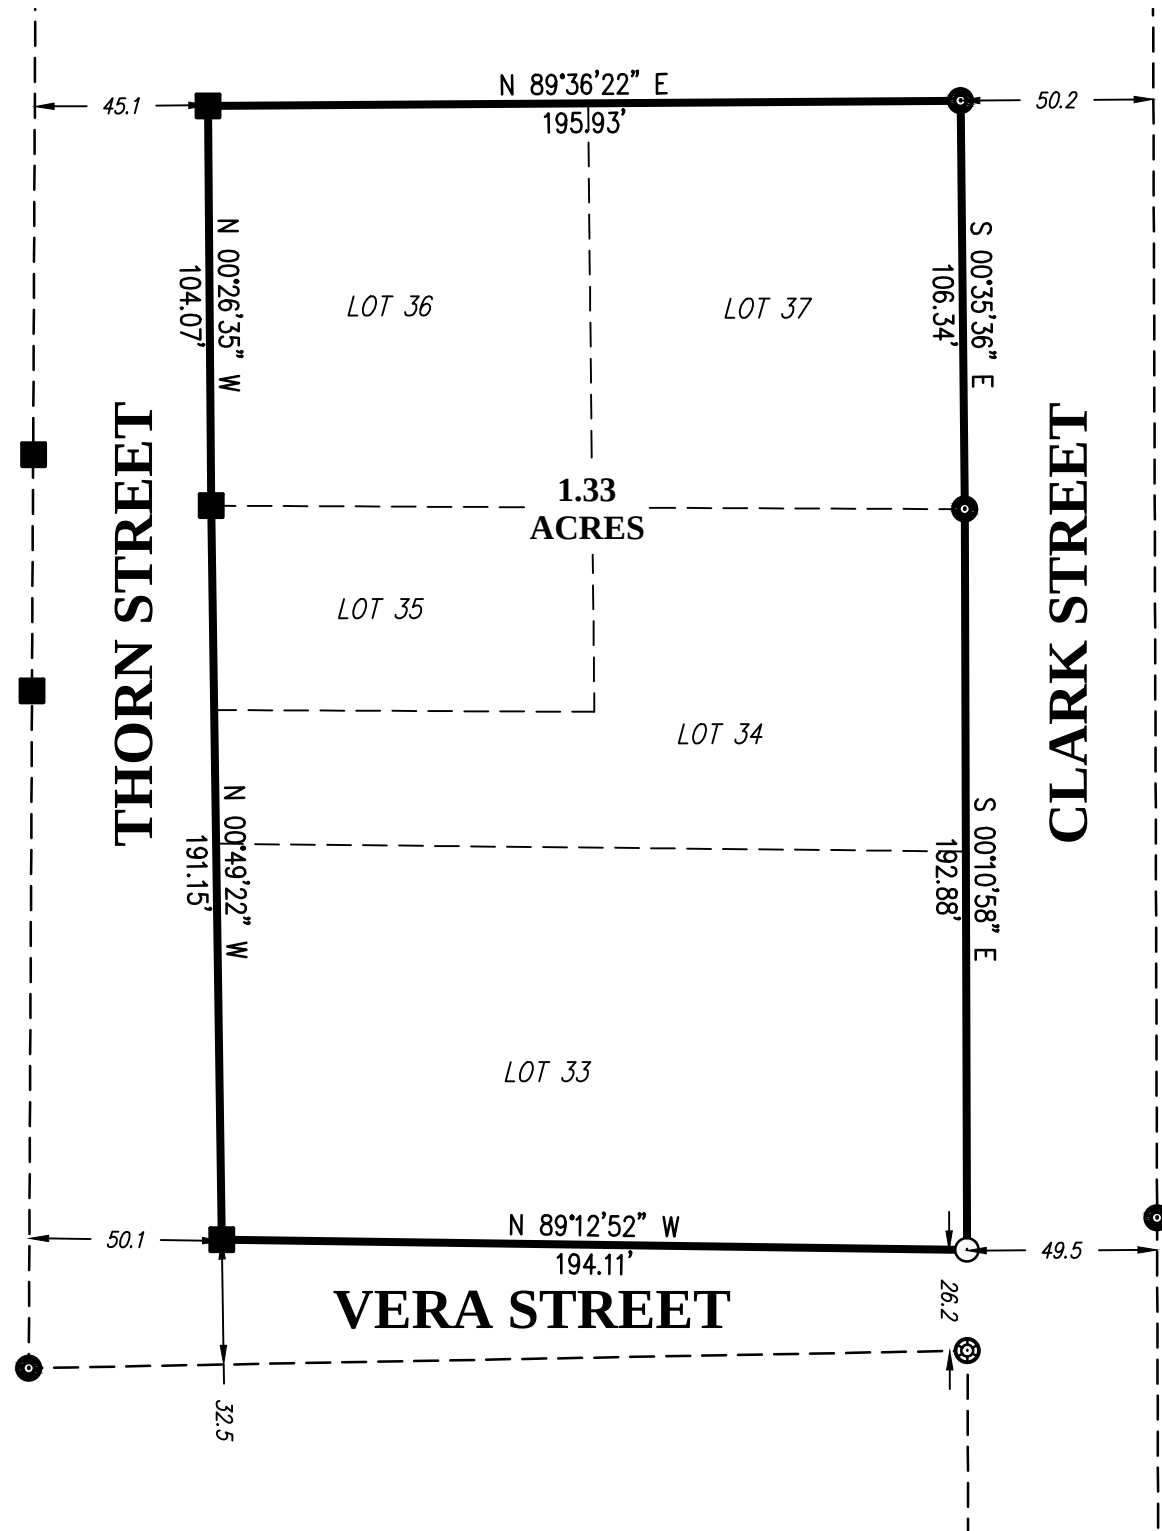

		PRELIMINARY LOTS 33-37 OF COBB & LEE'S SURVEY OF THE SE 1/4 NW 1/4 OF SECTION 27, TOWNSHIP 14 NORTH, RANGE 4 EAST JONESBORO, CRAIGHEAD COUNTY, ARKANSAS																		
		REVISIONS <table><tr><td></td><td></td><td></td></tr><tr><td></td><td></td><td></td></tr><tr><td></td><td></td><td></td></tr><tr><td></td><td></td><td></td></tr><tr><td></td><td></td><td></td></tr></table>																	DANIELS LAND SURVEYING, PLLC 500 W. WASHINGTON, JONESBORO, AR PO BOX 1091, 72403 870-335-6225 WWW.DANIELS-LS.COM	
DANIELS LAND SURVYEING, PLLC ARKANSAS COA 3067	MICHAEL A. DANIELS ARKANSAS PROFESSIONAL SURVEYOR 1563	STATE SURVEYOR CODE		DRAWN BY: MAD	SCALE: 1"=50'	PROJECT NUMBER: 008-002-16-01														
		500-14N-04E-0-27-420-16-1563	CHECKED BY:	DATE: 7/20/2016																