



NO.	DESCRIPTION	DATE
PHASE 1 OVERALL HARDSCAPE		
DATE: 12/03/2016		DRAWN:
CADD FILE:		CHECKED: AR/JDH
DWG#:		SHEET
SCALE:		H001

G:\Projects\2013\20130081\dwg\Construction\Phase 1\20130081_L_P1_H001_HSCAPE.dwg-H002 Dec 02, 2016 - 1:17pm pwilliams

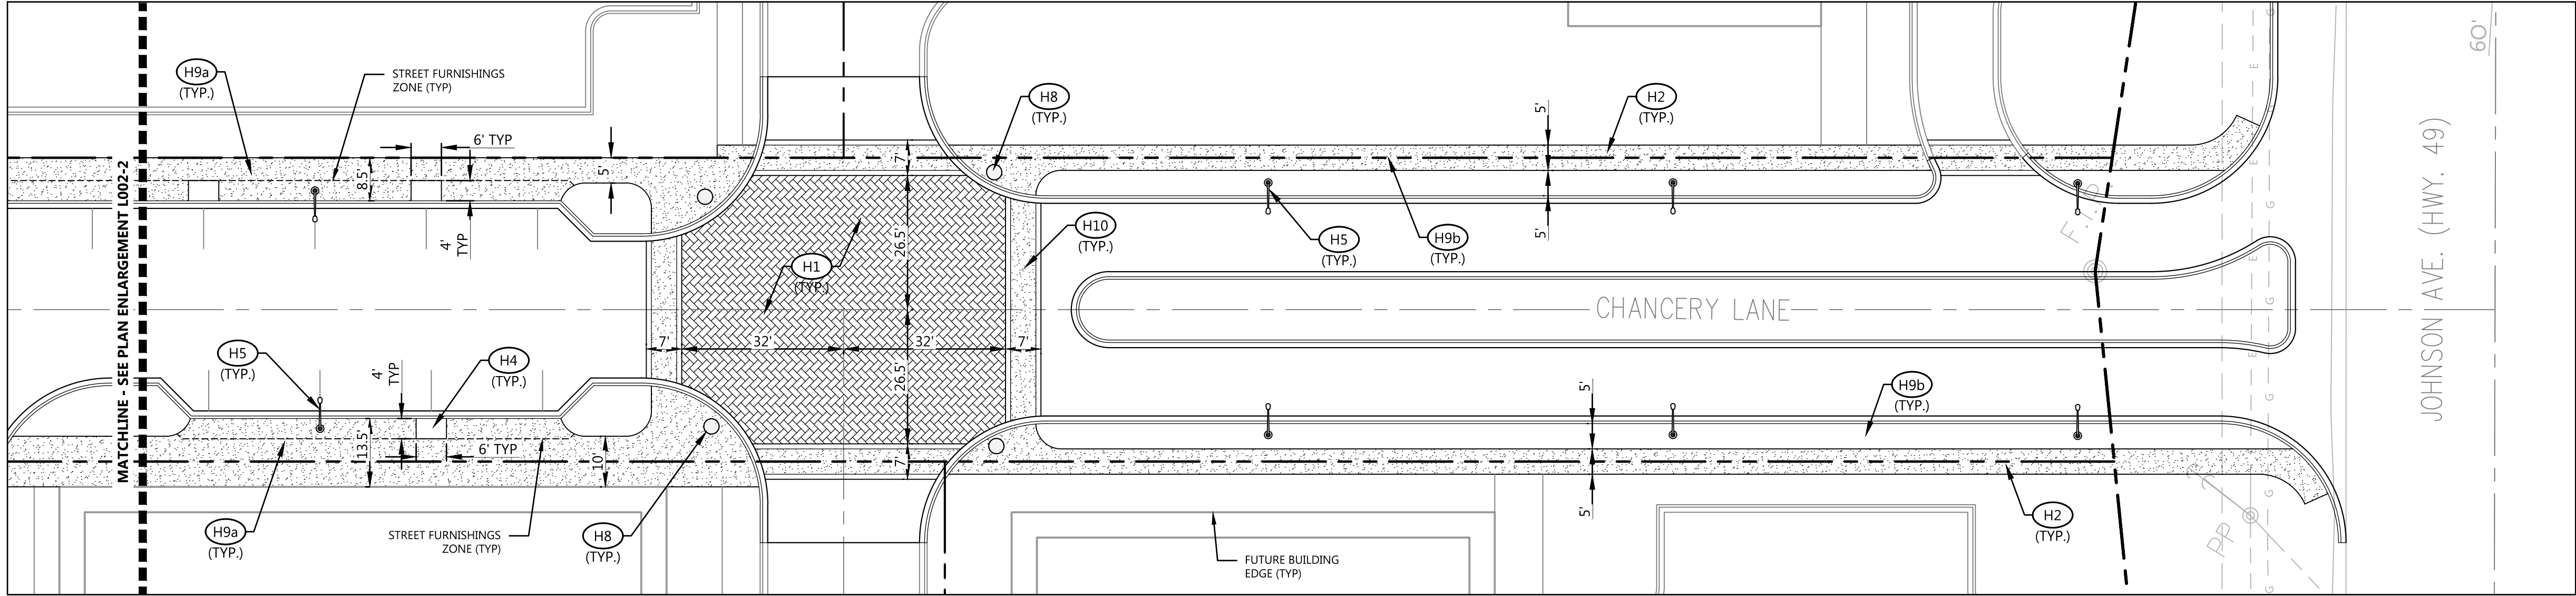

PLAN ENLARGEMENT H002-1

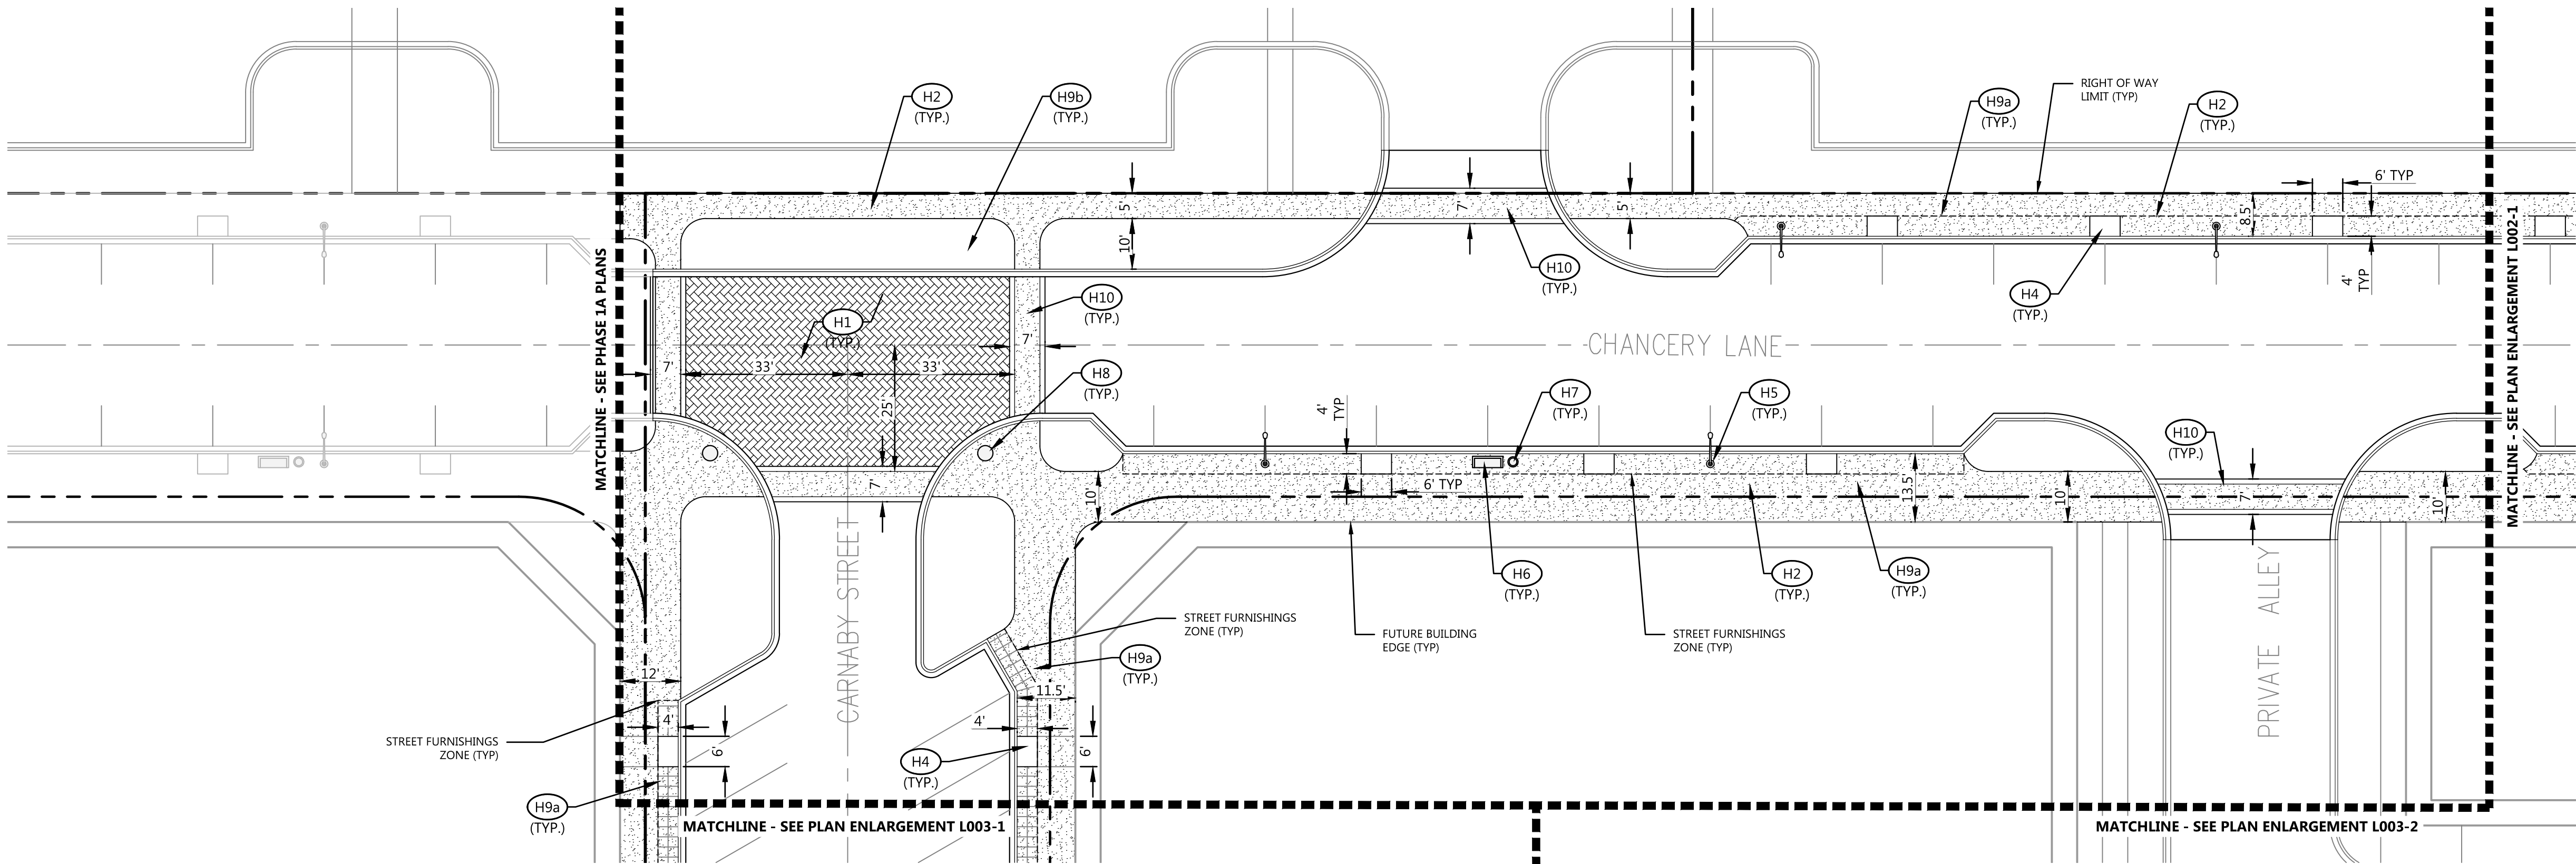


PLAN ENLARGEMENT H002-2


SITE HARDSCAPE KEYNOTES		
CODE	DESCRIPTION	DET #/SHT #
H1	STAMPED ASPHALT	8/H007
H2	CONCRETE SIDEWALK	1/H007
H3	SIDEWALK JOINTS	2/H007
H4	TREE WELL	5/L007
H5	STREET LIGHT FIXTURE	3/H007
H6	BENCH	4/H007
H7	WASTE RECEPTACLE	5/H007
H8	PLANTER	7/L007
H9a	STREETSCAPE TYPE A	7/H007
H9b	STREETSCAPE TYPE B	8/H007
H10	INTERSECTION & CROSSWALK	9/H007
H11	RAISED CROSSWALK	6/H007

PROPOSED FEATURES LEGEND	
BOUNDARY / RIGHT-OF-WAY	---
STAMPED ASPHALT	[Pattern]
CONCRETE SIDEWALK	[Pattern]
PLANTER	[Symbol]
BENCH	[Symbol]
TRASH RECEPTACLE	[Symbol]
STREET LIGHT FIXTURE	[Symbol]

NOTE
REFER TO ENGINEERING PLANS
PREPARED BY ASSOCIATED
ENGINEERING LLC FOR
ROADWAY DESIGN.

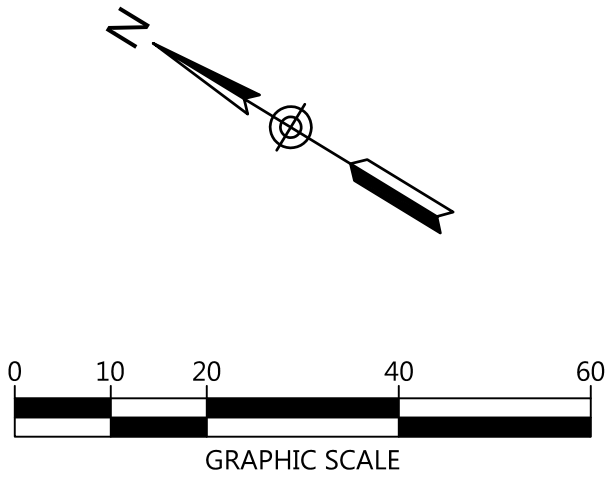

GREENSBOROUGH VILLAGE
PHASES 1 & 1A
U.S. HIGHWAY 49 (JOHNSON AVENUE)
JONESBORO, ARKANSAS

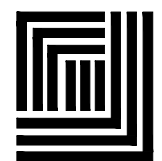

Littlejohn
An S&ME Company

1935 21st Avenue South, NASHVILLE, TENNESSEE 37212
T 615.385.4144 F 615.385.4020 www.littlejohn.com


NO.	DESCRIPTION	DATE

PHASE 1
SITE
HARDSCAPE


DATE: 12/03/2016
CADD FILE:
DWG#:
SCALE:

DRAWN:
CHECKED: AR/JDH
SHEET
H002

G:\Projects\2013\20130081\dwg\Construction\Phase 1\20130081_L01_H001_HSCAPE.dwg--H003 Dec 02, 2016 -- 1:17pm pwilliams

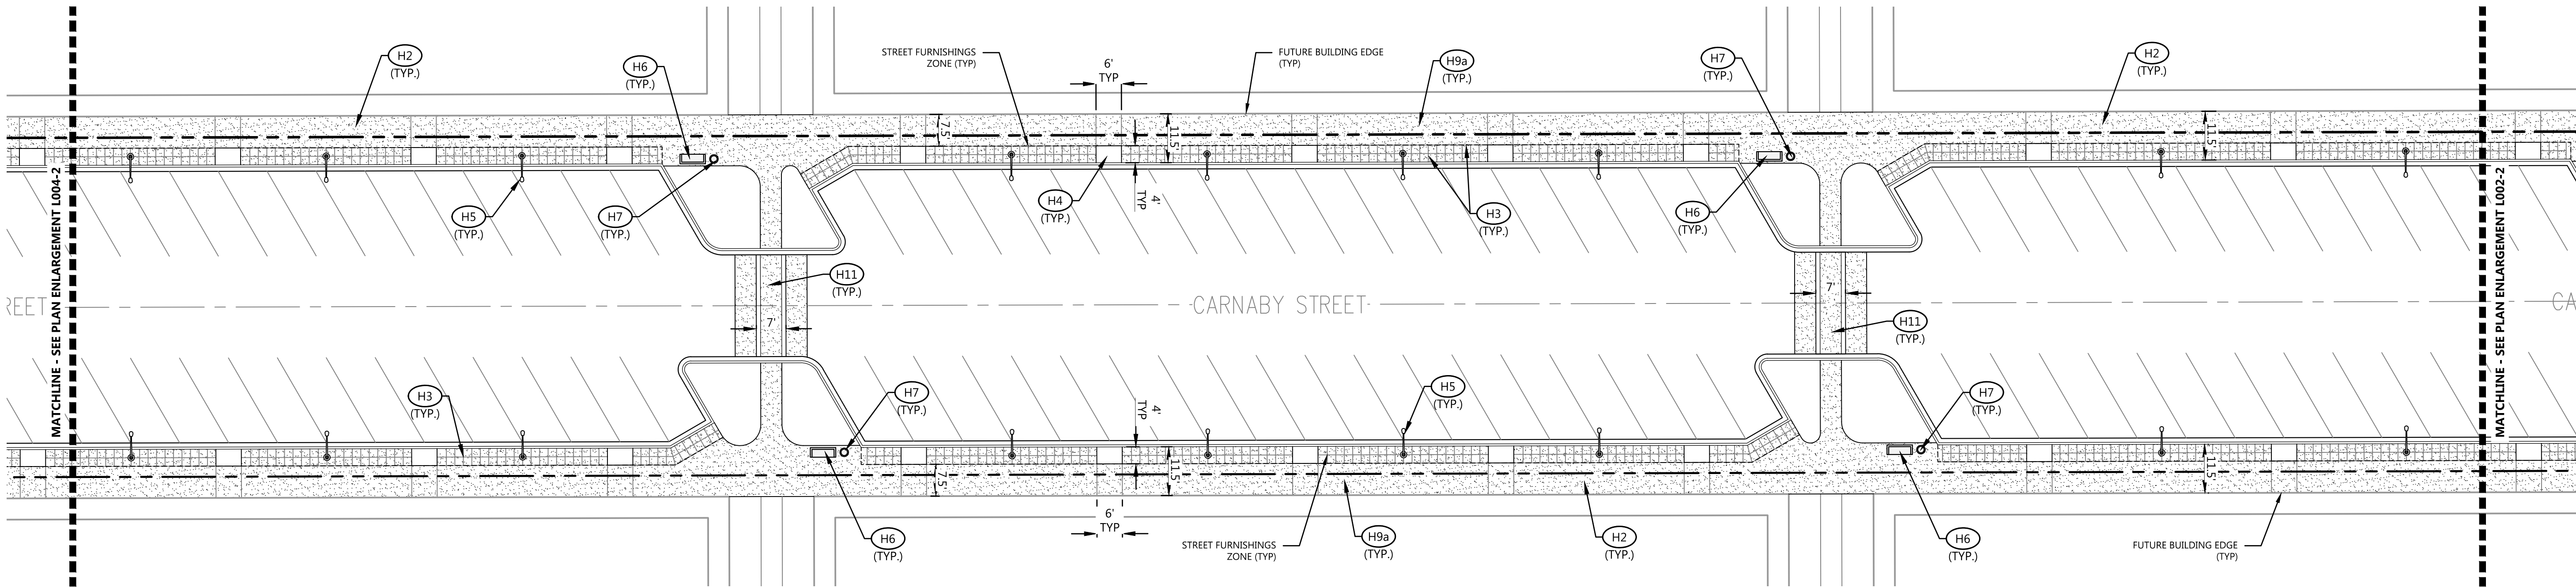

PLAN ENLARGEMENT L003-1

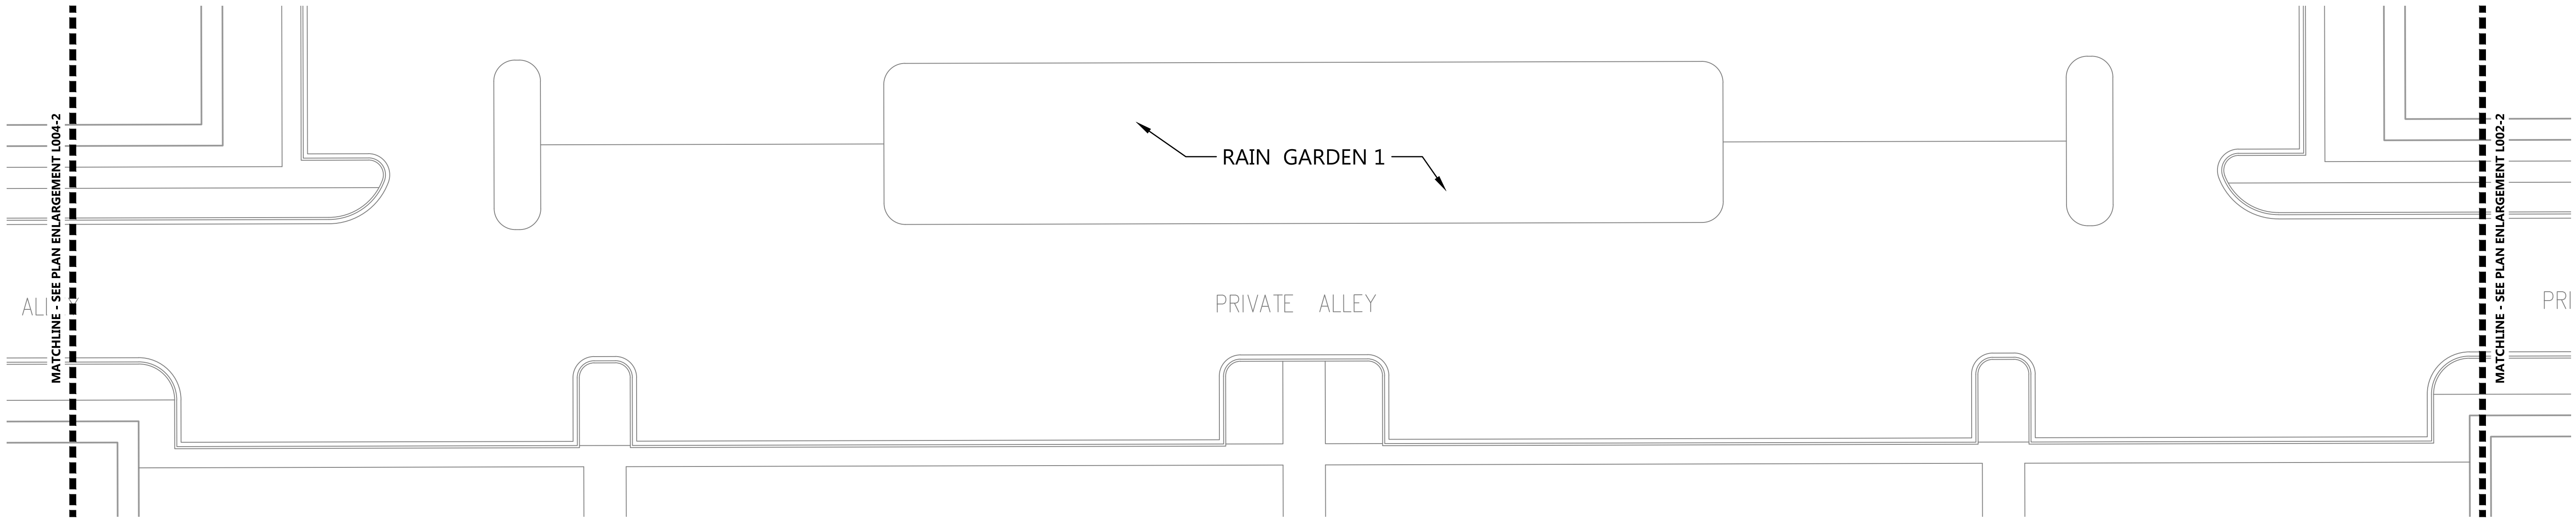


PLAN ENLARGEMENT L003-2


SITE HARDSCAPE KEYNOTES		
CODE	DESCRIPTION	DET #/SHT #
H1	STAMPED ASPHALT	8/H007
H2	CONCRETE SIDEWALK	1/H007
H3	SIDEWALK JOINTS	2/H007
H4	TREE WELL	5/L007
H5	STREET LIGHT FIXTURE	3/H007
H6	BENCH	4/H007
H7	WASTE RECEPTACLE	5/H007
H8	PLANTER	7/L007
H9a	STREETSCAPE TYPE A	7/H007
H9b	STREETSCAPE TYPE B	8/H007
H10	INTERSECTION & CROSSWALK	9/H007
H11	RAISED CROSSWALK	6/H007

PROPOSED FEATURES LEGEND	
BOUNDARY / RIGHT-OF-WAY	---
STAMPED ASPHALT	[Pattern]
CONCRETE SIDEWALK	[Pattern]
PLANTER	[Symbol]
BENCH	[Symbol]
TRASH RECEPTACLE	[Symbol]
STREET LIGHT FIXTURE	[Symbol]

NOTE
REFER TO ENGINEERING PLANS
PREPARED BY ASSOCIATED
ENGINEERING LLC FOR
ROADWAY DESIGN.

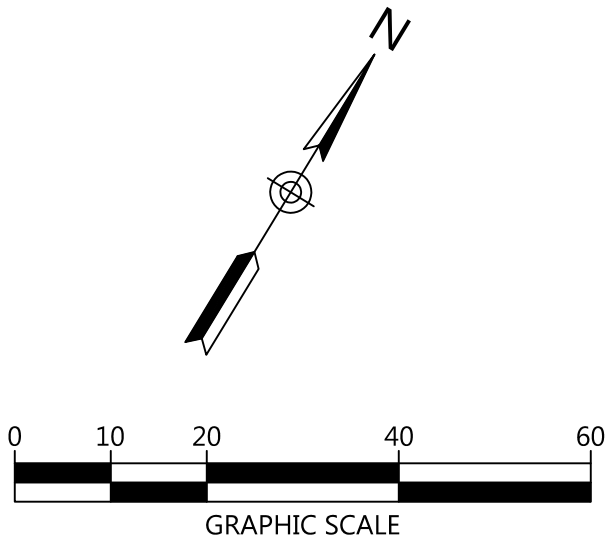

GREENSBOROUGH VILLAGE
PHASES 1 & 1A
U.S. HIGHWAY 49 (JOHNSON AVENUE)
JONESBORO, ARKANSAS

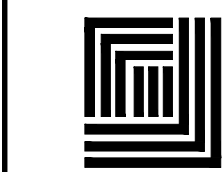

Littlejohn


An S&ME Company

1935 21st Avenue South, NASHVILLE, TENNESSEE 37212


T 615.385.4144 F 615.385.4020 www.littlejohn.com

NO.	DESCRIPTION	DATE
PHASE 1 SITE HARDSCAPE		
DATE:	12/03/2016	DRAWN:
CADD FILE:		CHECKED: AR/JDH
DWG#:		SHEET
SCALE:		H003

G:\Projects\2013\20130081\dwg\Construction\Phase 1\20130081_L_P1_H001_HSCAPE.dwg-H004 Dec 02, 2016 - 11:18pm pwiliams

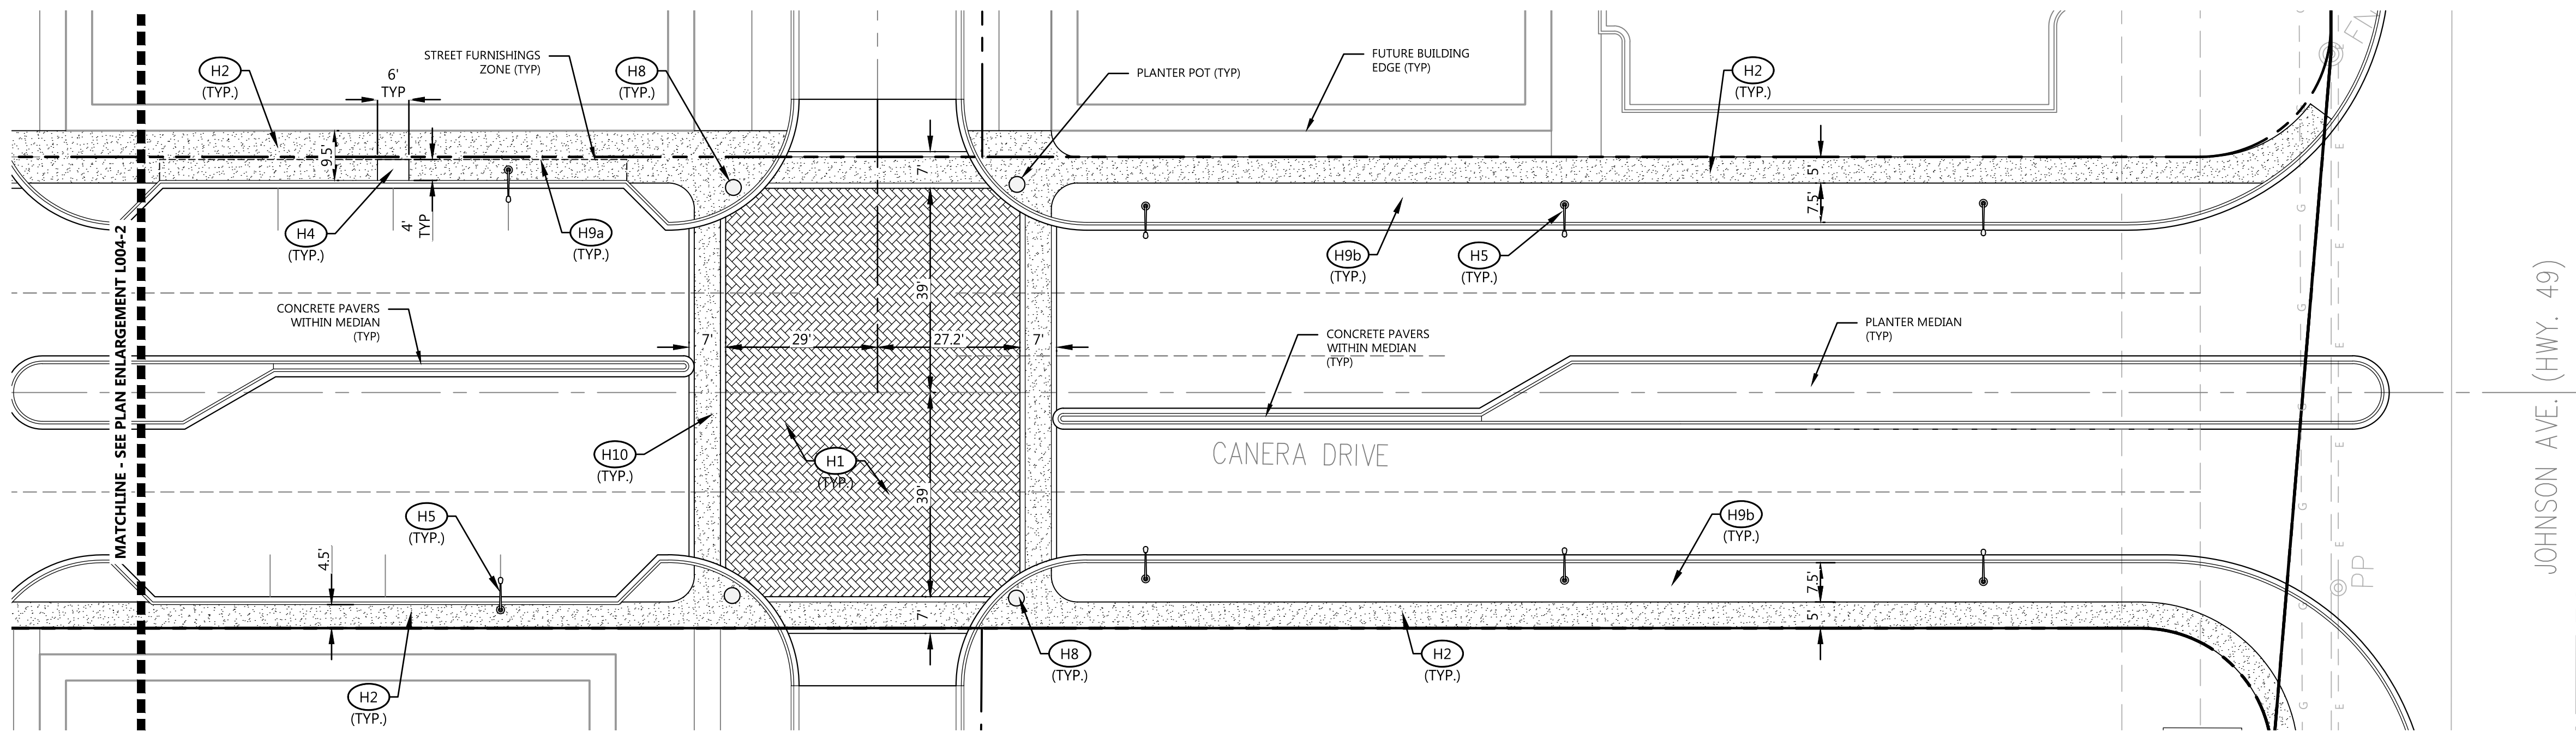

PLAN ENLARGEMENT L004-1

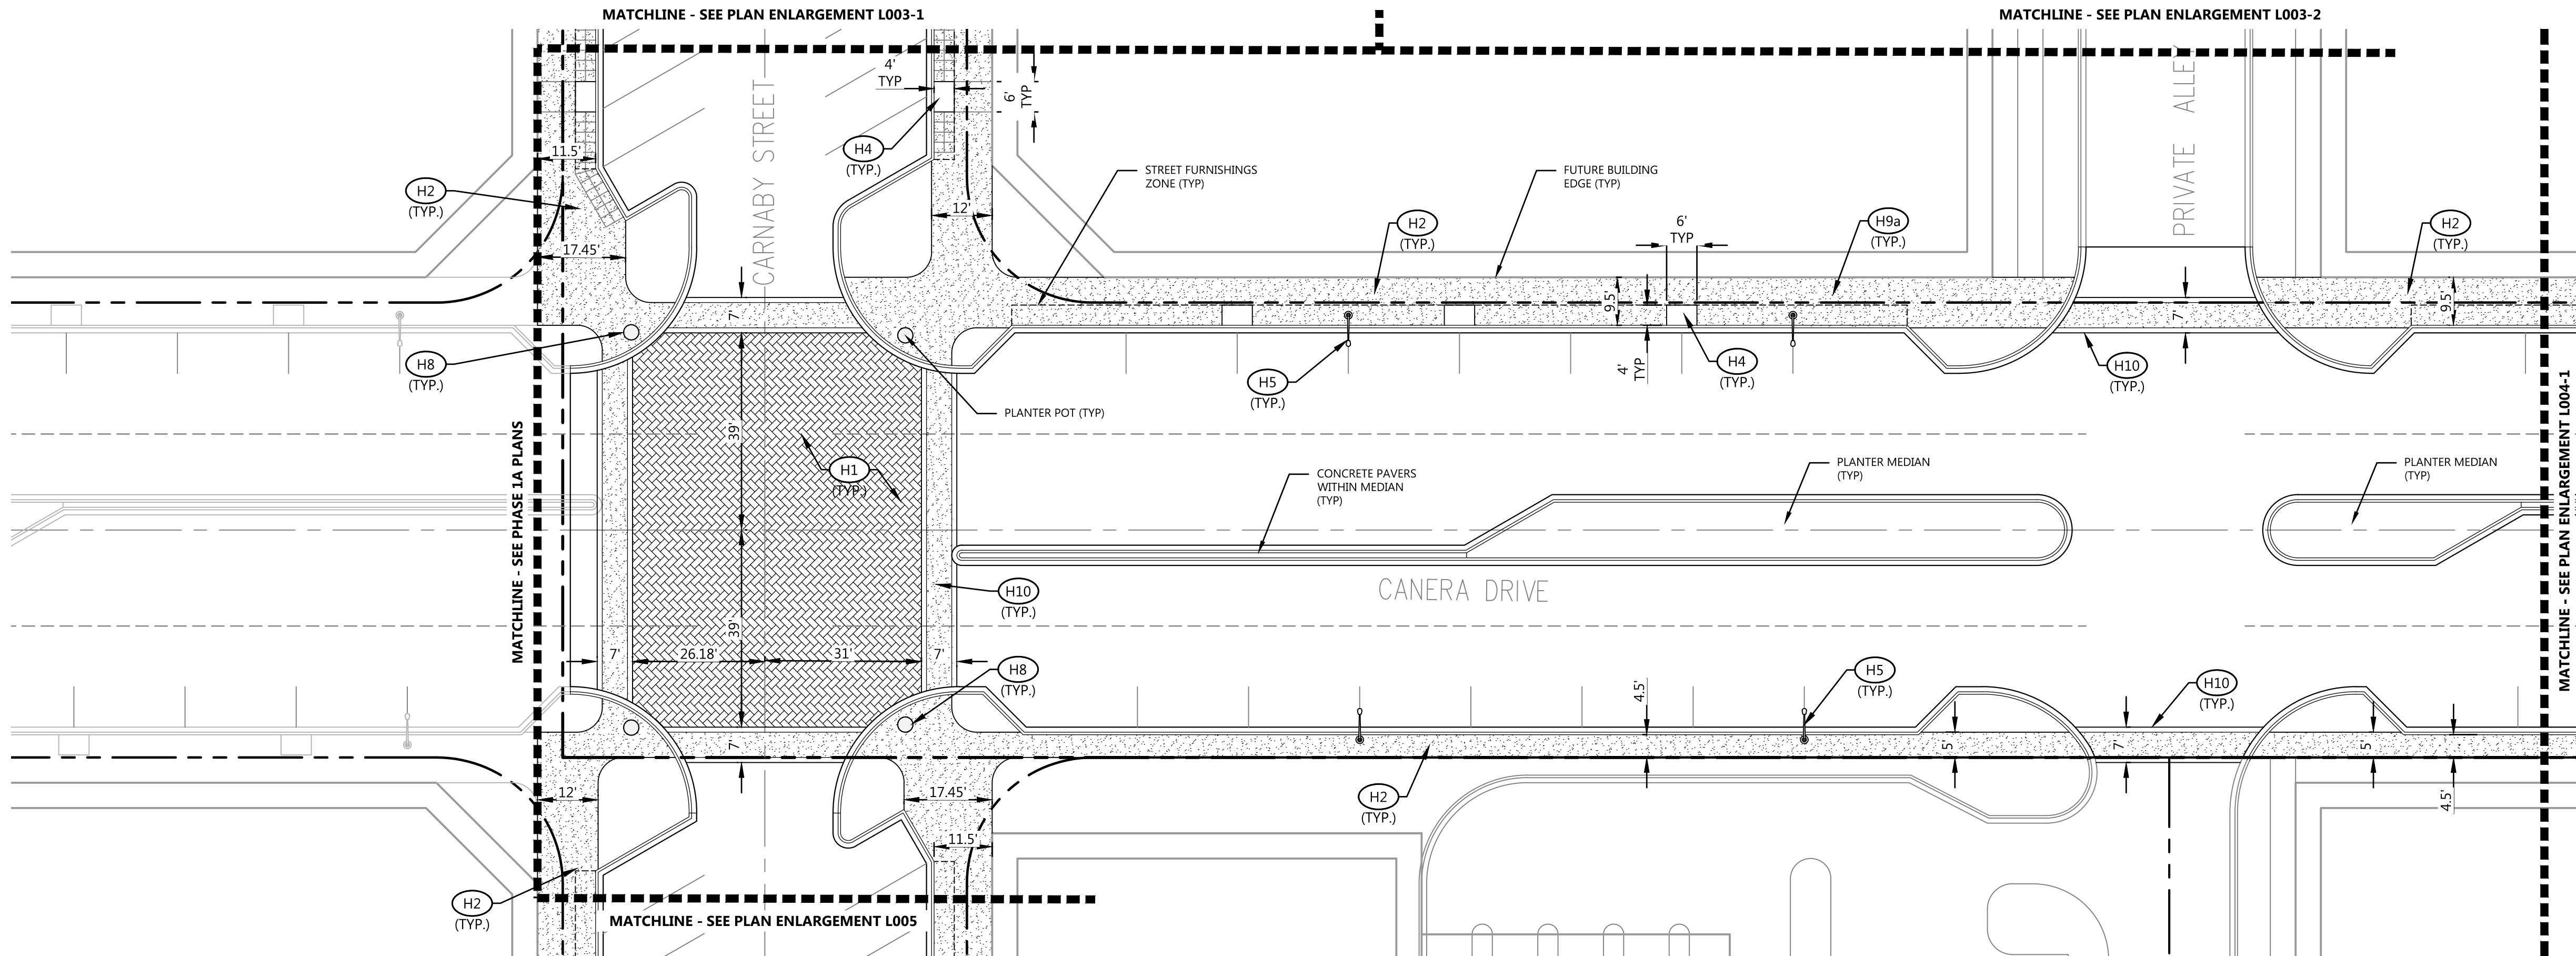


PLAN ENLARGEMENT L004-2

SITE HARDSCAPE KEYNOTES		
CODE	DESCRIPTION	DET #/SHT #
H1	STAMPED ASPHALT	8/H007
H2	CONCRETE SIDEWALK	1/H007
H3	SIDEWALK JOINTS	2/H007
H4	TREE WELL	5/L007
H5	STREET LIGHT FIXTURE	3/H007
H6	BENCH	4/H007
H7	WASTE RECEPTACLE	5/H007
H8	PLANTER	7/L007
H9a	STREETSCAPE TYPE A	7/H007
H9b	STREETSCAPE TYPE B	8/H007
H10	INTERSECTION & CROSSWALK	9/H007
H11	RAISED CROSSWALK	6/H007

PROPOSED FEATURES LEGEND	
BOUNDARY / RIGHT-OF-WAY	---
STAMPED ASPHALT	[Pattern]
CONCRETE SIDEWALK	[Pattern]
PLANTER	[Symbol]
BENCH	[Symbol]
TRASH RECEPTACLE	[Symbol]
STREET LIGHT FIXTURE	[Symbol]

NOTE
REFER TO ENGINEERING PLANS
PREPARED BY ASSOCIATED
ENGINEERING LLC FOR
ROADWAY DESIGN.

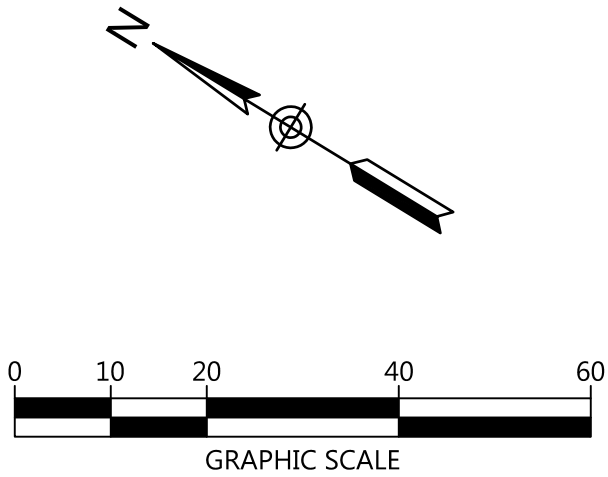


GREENSBOROUGH VILLAGE
PHASES 1 & 1A
U.S. HIGHWAY 49 (JOHNSON AVENUE)
JONESBORO, ARKANSAS

1935 21st Avenue South, NASHVILLE, TENNESSEE 37212
T 615.385.4144 F 615.385.4020 www.littlejohn.com

NO.	DESCRIPTION	DATE
PHASE 1 SITE HARDSCAPE		
DATE:	12/03/2016	DRAWN:
CADD FILE:		CHECKED: AR/JDH
DWG#:		SHEET
SCALE:		H004


G:\Projects\2013\20130081\dwg\Construction\Phase 1\20130081_L_P1_H001_HSCAPE.dwg-H005 Dec. 02, 2016 - 1:18pm pwiliams

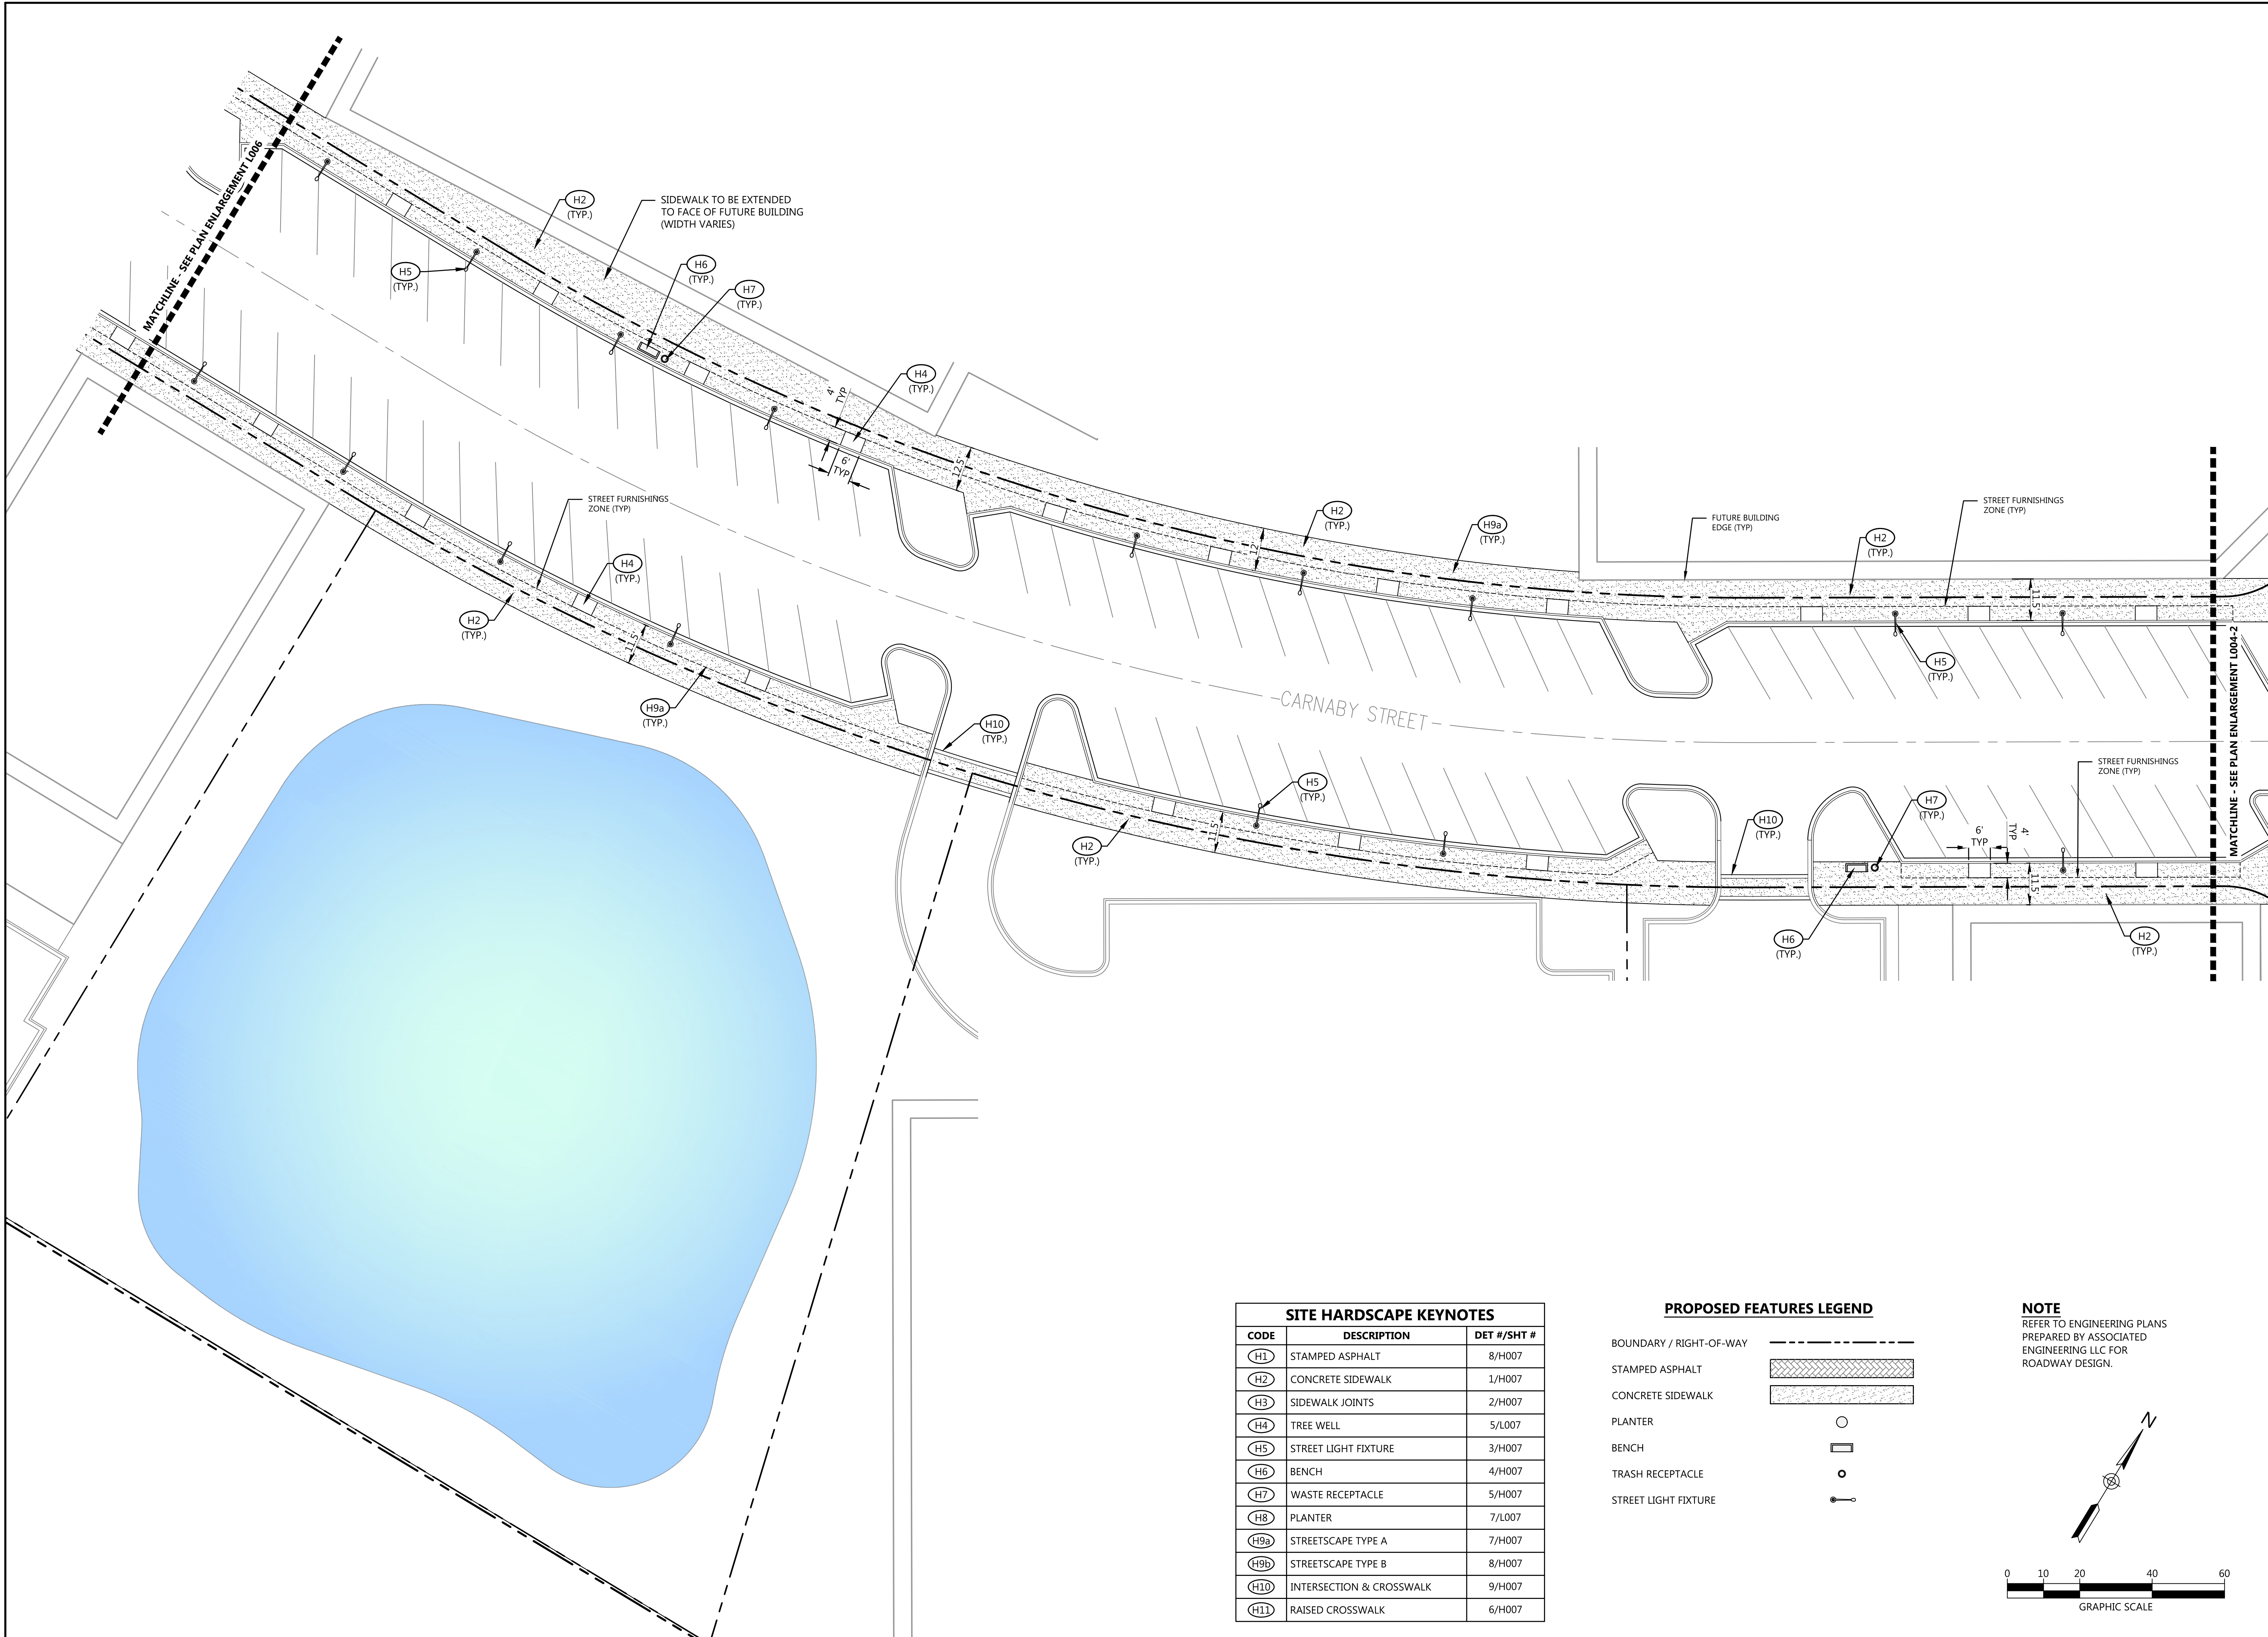

SITE HARDSCAPE KEYNOTES		
CODE	DESCRIPTION	DET #/SHT #
H1	STAMPED ASPHALT	8/H007
H2	CONCRETE SIDEWALK	1/H007
H3	SIDEWALK JOINTS	2/H007
H4	TREE WELL	5/L007
H5	STREET LIGHT FIXTURE	3/H007
H6	BENCH	4/H007
H7	WASTE RECEPTACLE	5/H007
H8	PLANTER	7/L007
H9a	STREETSCAPE TYPE A	7/H007
H9b	STREETSCAPE TYPE B	8/H007
H10	INTERSECTION & CROSSWALK	9/H007
H11	RAISED CROSSWALK	6/H007

PROPOSED FEATURES LEGEND	
BOUNDARY / RIGHT-OF-WAY	
STAMPED ASPHALT	
CONCRETE SIDEWALK	
PLANTER	
BENCH	
TRASH RECEPTACLE	
STREET LIGHT FIXTURE	

NOTE
REFER TO ENGINEERING PLANS
PREPARED BY ASSOCIATED
ENGINEERING LLC FOR
ROADWAY DESIGN.

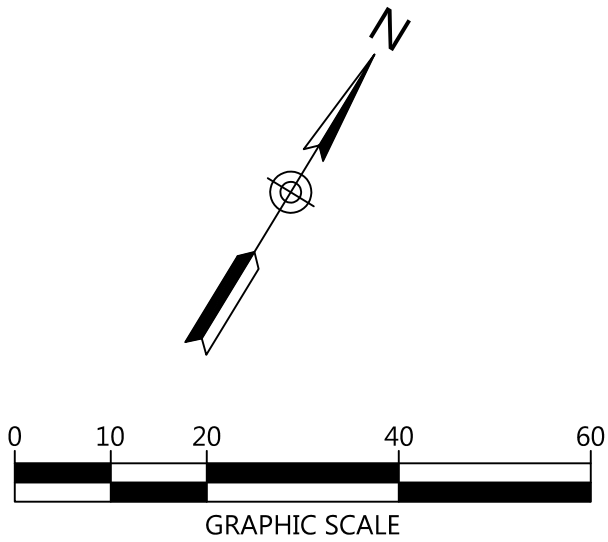

GREENSBOROUGH VILLAGE
PHASES 1 & 1A
U.S. HIGHWAY 49 (JOHNSON AVENUE)
JONESBORO, ARKANSAS

Littlejohn
An S&ME Company

1935 21st Avenue South, NASHVILLE, TENNESSEE 37212
T 615.385.4144 F 615.385.4020 www.littlejohn.com

NO.	DESCRIPTION	DATE


PHASE 1
SITE
HARDSCAPE

DATE: 12/03/2016	DRAWN:
CADD FILE:	CHECKED: AR/JDH
DWG#:	SHEET
SCALE:	H005

PROPOSED FEATURES LEGEND

BOUNDARY / RIGHT-OF-WAY	
STAMPED ASPHALT	
CONCRETE SIDEWALK	
PLANTER	
BENCH	
TRASH RECEPTACLE	
STREET LIGHT FIXTURE	


NOTE
REFER TO ENGINEERING PLANS
PREPARED BY ASSOCIATED
ENGINEERING LLC FOR
ROADWAY DESIGN.

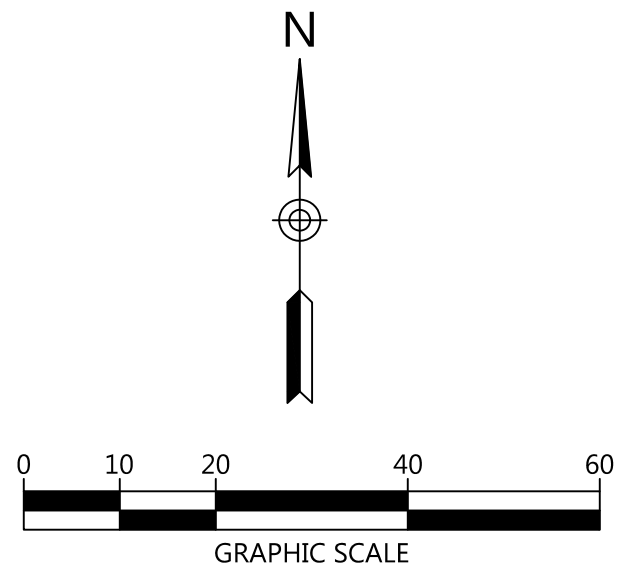


GREENSBOROUGH VILLAGE
PHASES 1 & 1A
U.S. HIGHWAY 49 (JOHNSON AVENUE)
JONESBORO, ARKANSAS

 **Littlejohn**
An S&ME Company


1935 21st Avenue South, NASHVILLE, TENNESSEE 37212
T 615.385.4144 F 615.385.4020 www.leaninc.com

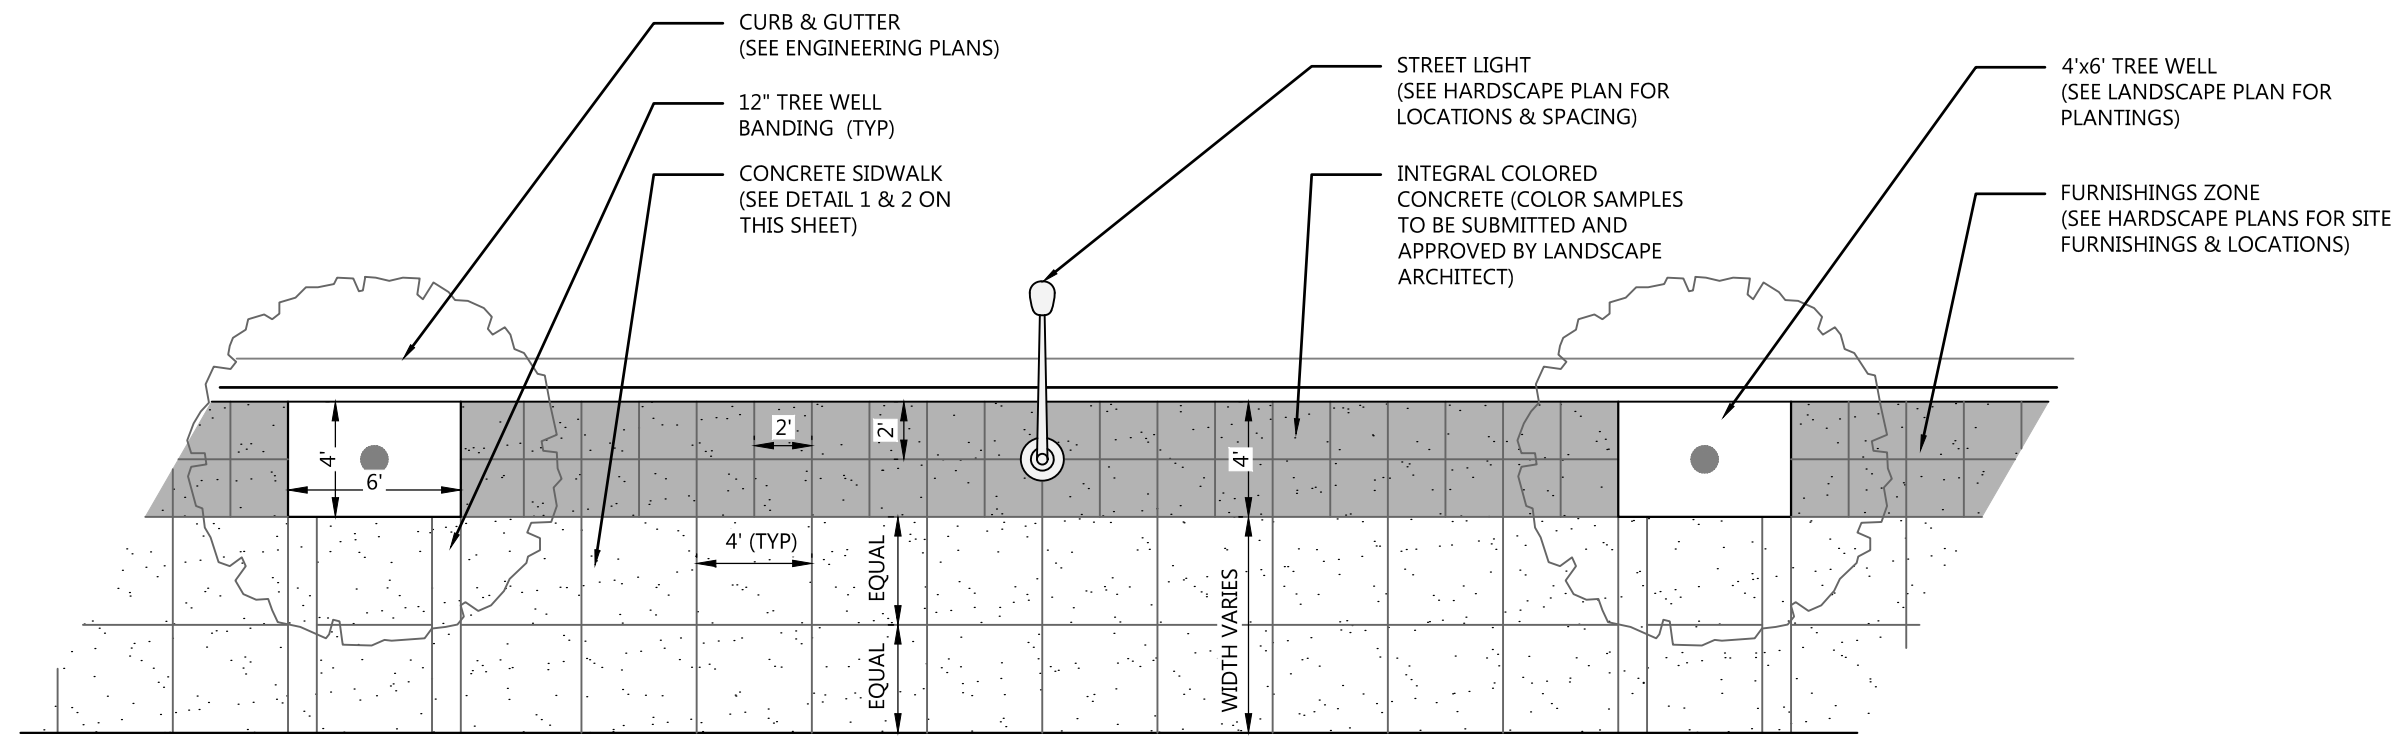


STREETSCAPE TYPE A
NOT TO SCALE

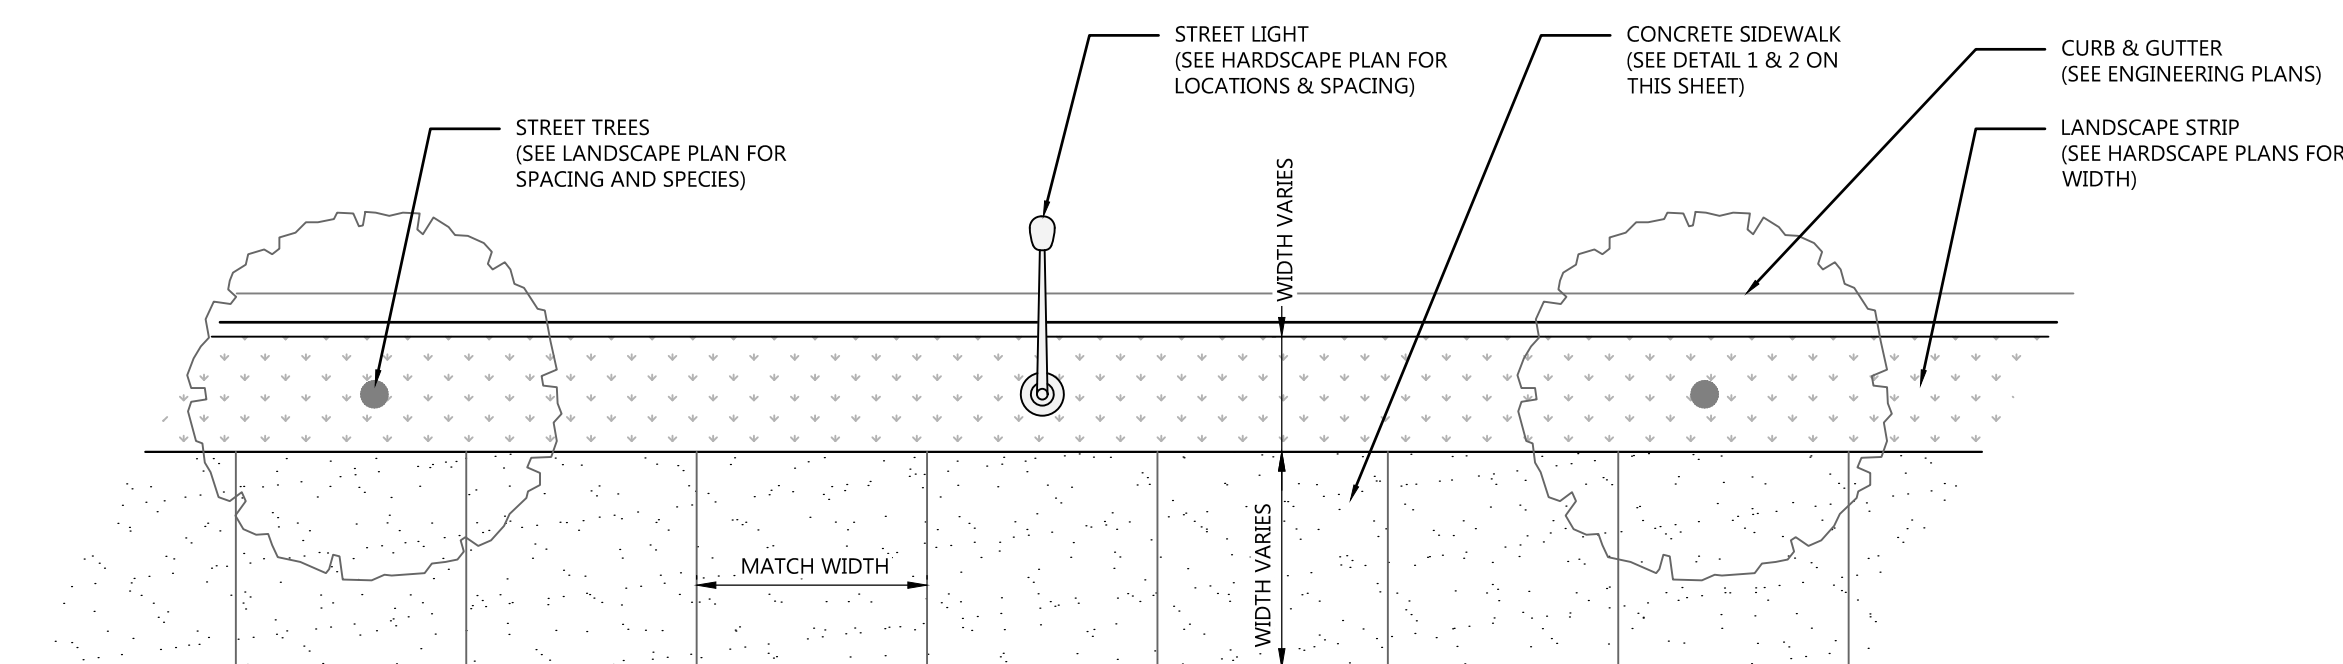


STREETSCAPE TYPE B
NOT TO SCALE

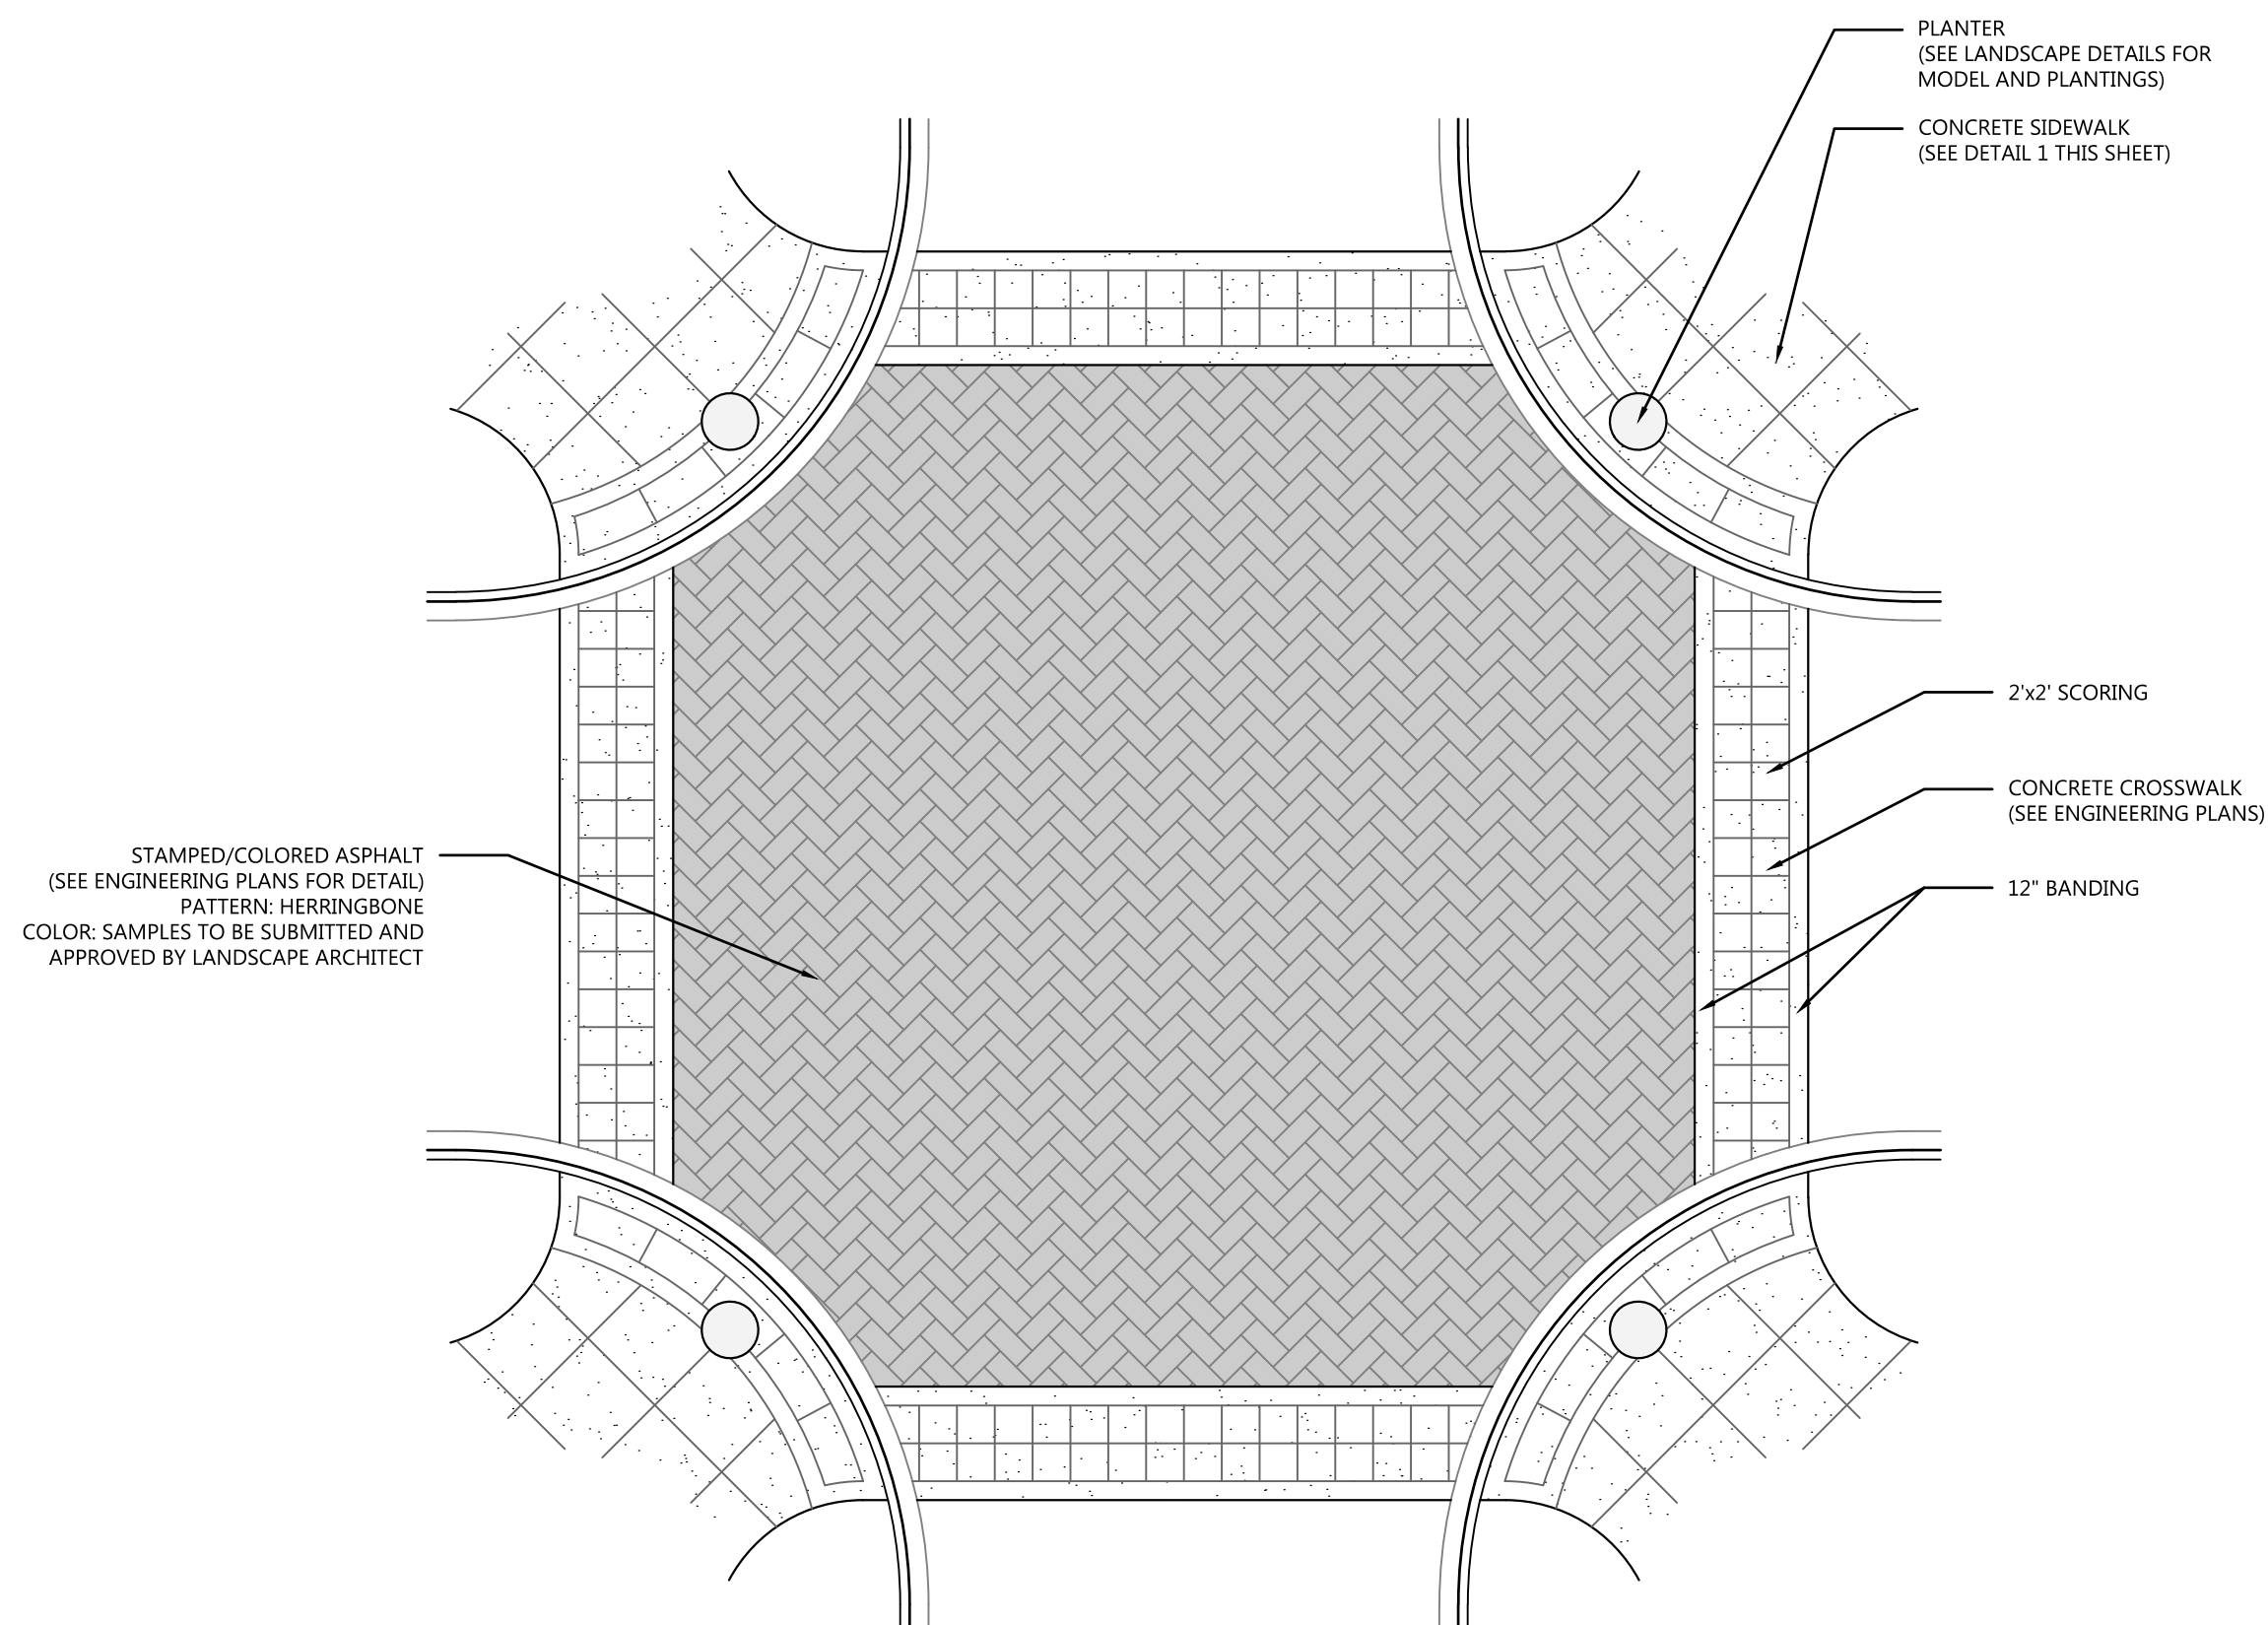


STREETSCAPE INTERSECTION & CROSSWALK
NOT TO SCALE

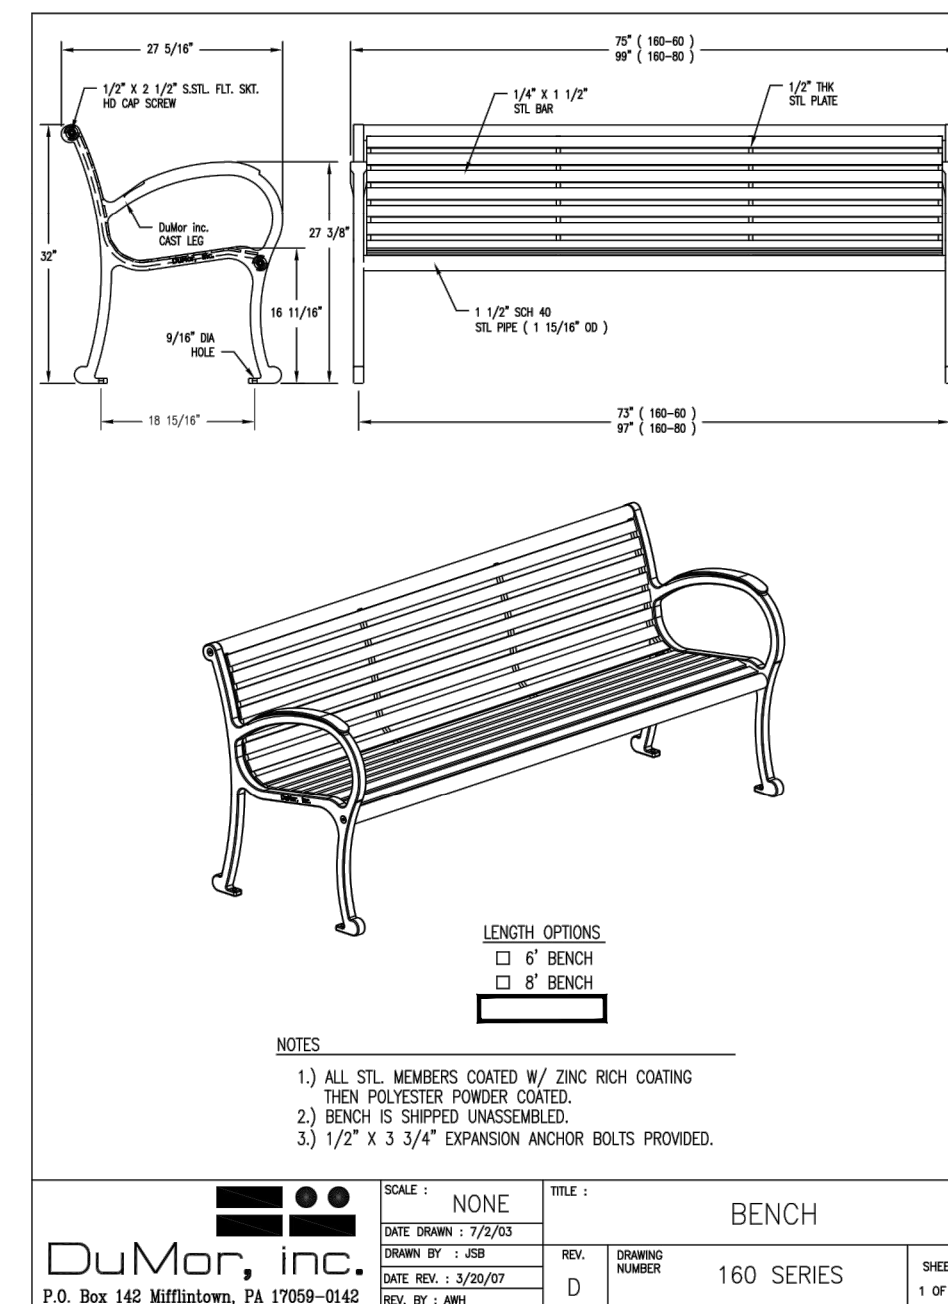


BENCH
NOT TO SCALE

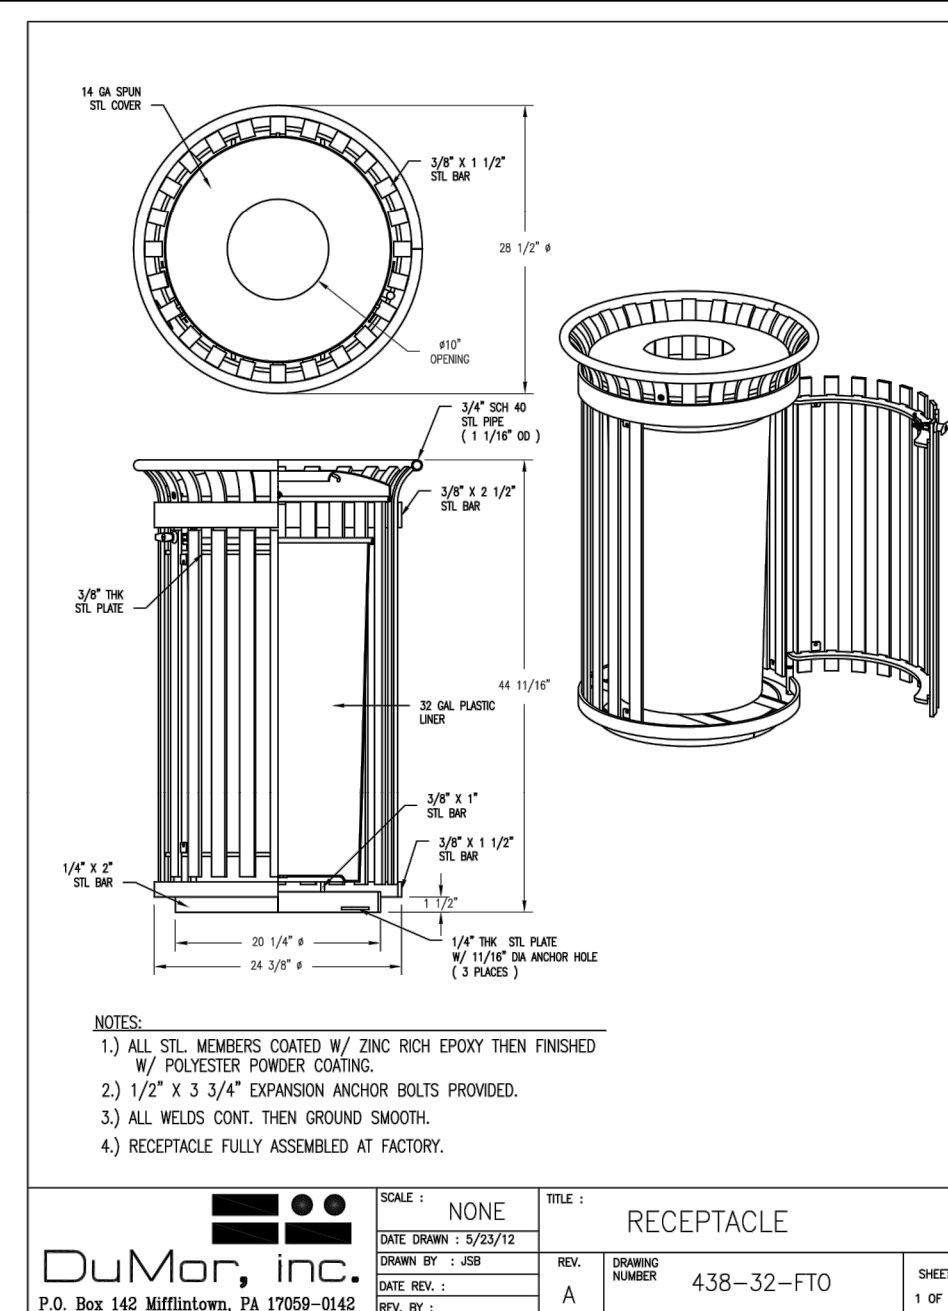


RESERVED
NOT TO SCALE

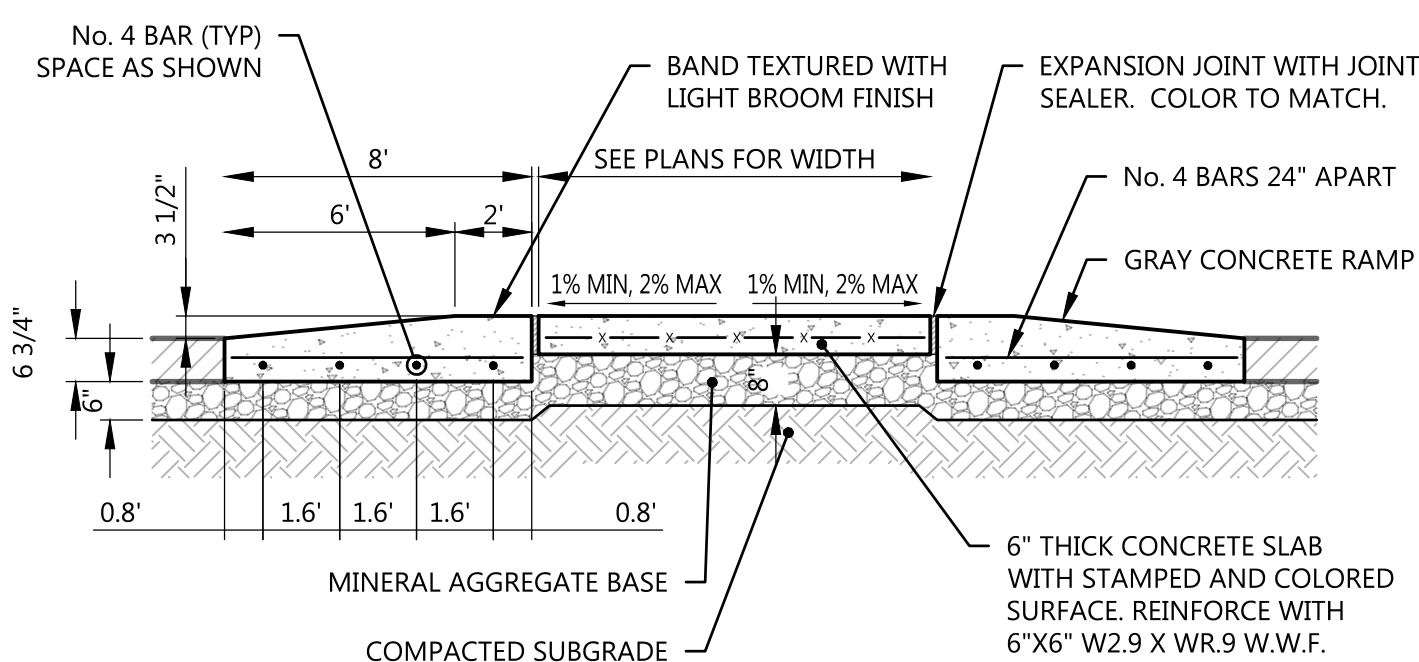

RAISED CROSSWALK
NOT TO SCALE

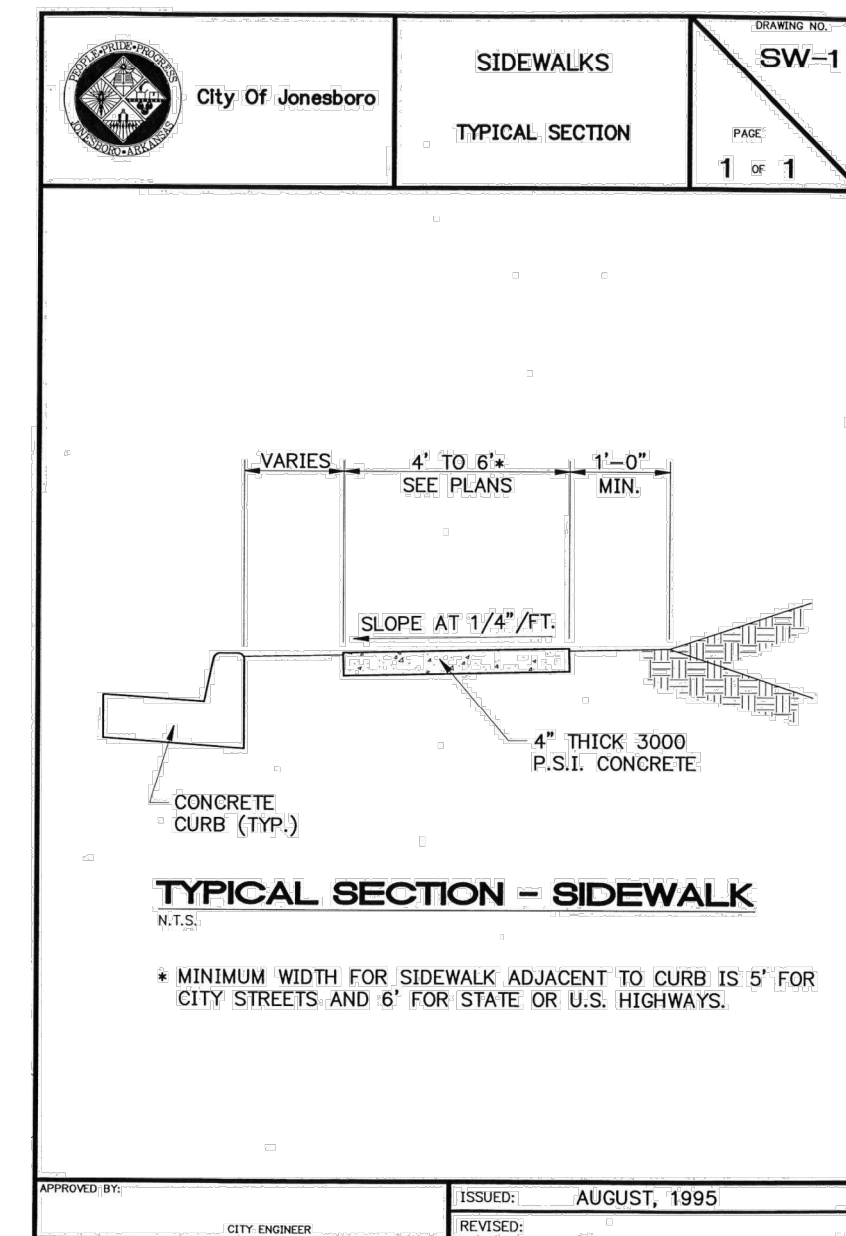

SIDEWALK SECTION
NOT TO SCALE

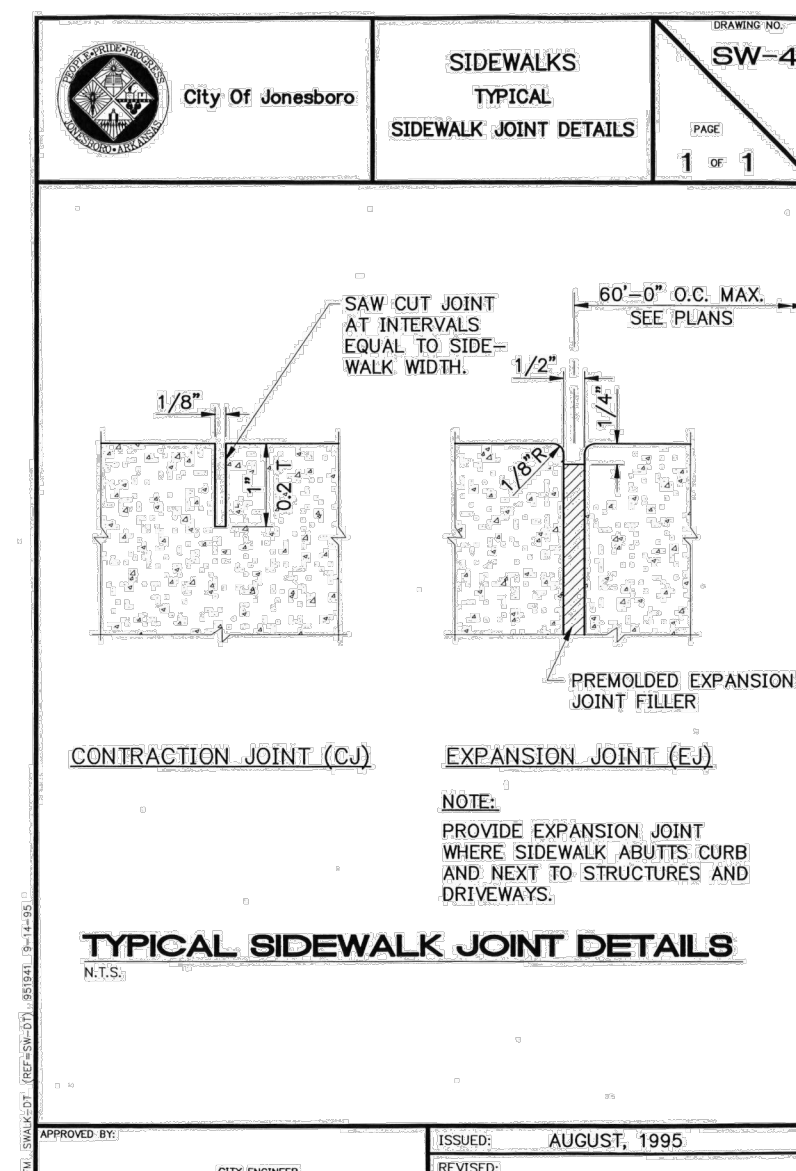

SIDEWALK JOINTS
NOT TO SCALE

LAMP TYPE: 150 AND 250 WATT, HIGH PRESSURE SODIUM LAMP WITH
MOGUL BASE

PHOTOMETRIC FILES:

150 WATT: 47264.IES (ADJUST LUMENS WHEN USING COLOR CORRECTED
LAMPS)

250 WATT: 47254.IES (ADJUST LUMENS WHEN USING COLOR CORRECTED
LAMPS)

POLE: VALMONT D900657D

ARM: HOLOPHANE OUC45/1-CA/BK (SINGLE)

ARM: HOLOPHANE OUC45/2-CA/BK (DOUBLE)

FITTER: BHL20-F20-CA/BK-A6241 PER FIXTURE



STREET LIGHT FIXTURE
NOT TO SCALE

GREENSBOROUGH VILLAGE
PHASES 1 & 1A
U.S. HIGHWAY 49 (JOHNSON AVENUE)
JONESBORO, ARKANSAS



Littlejohn
An S&ME Company

1995 21st Avenue South, NASHVILLE, TENNESSEE 37212
T 615.385.4144 F 615.385.4020 www.littlejohn.com

[illegible]

PHASE 1 HARDSCAPE DETAILS

DATE: 12/03/2016	DRAWN:
CADD FILE:	CHECKED: AR/JDH
DWG#:	SHEET
SCALE:	H007




Littlejohn
An S&ME Company


1935 21st Avenue South, NASHVILLE, TENNESSEE 37212
T 615.385.4144 F 615.385.4020 www.leainc.com

[illegible]

G:\Projects\2013\20130081\dwg\Construction\Phase 1\20130081_L_P1_L001_LSCAPE.dwg--L002 Dec 02, 2016 -- 1:21pm pwilliams

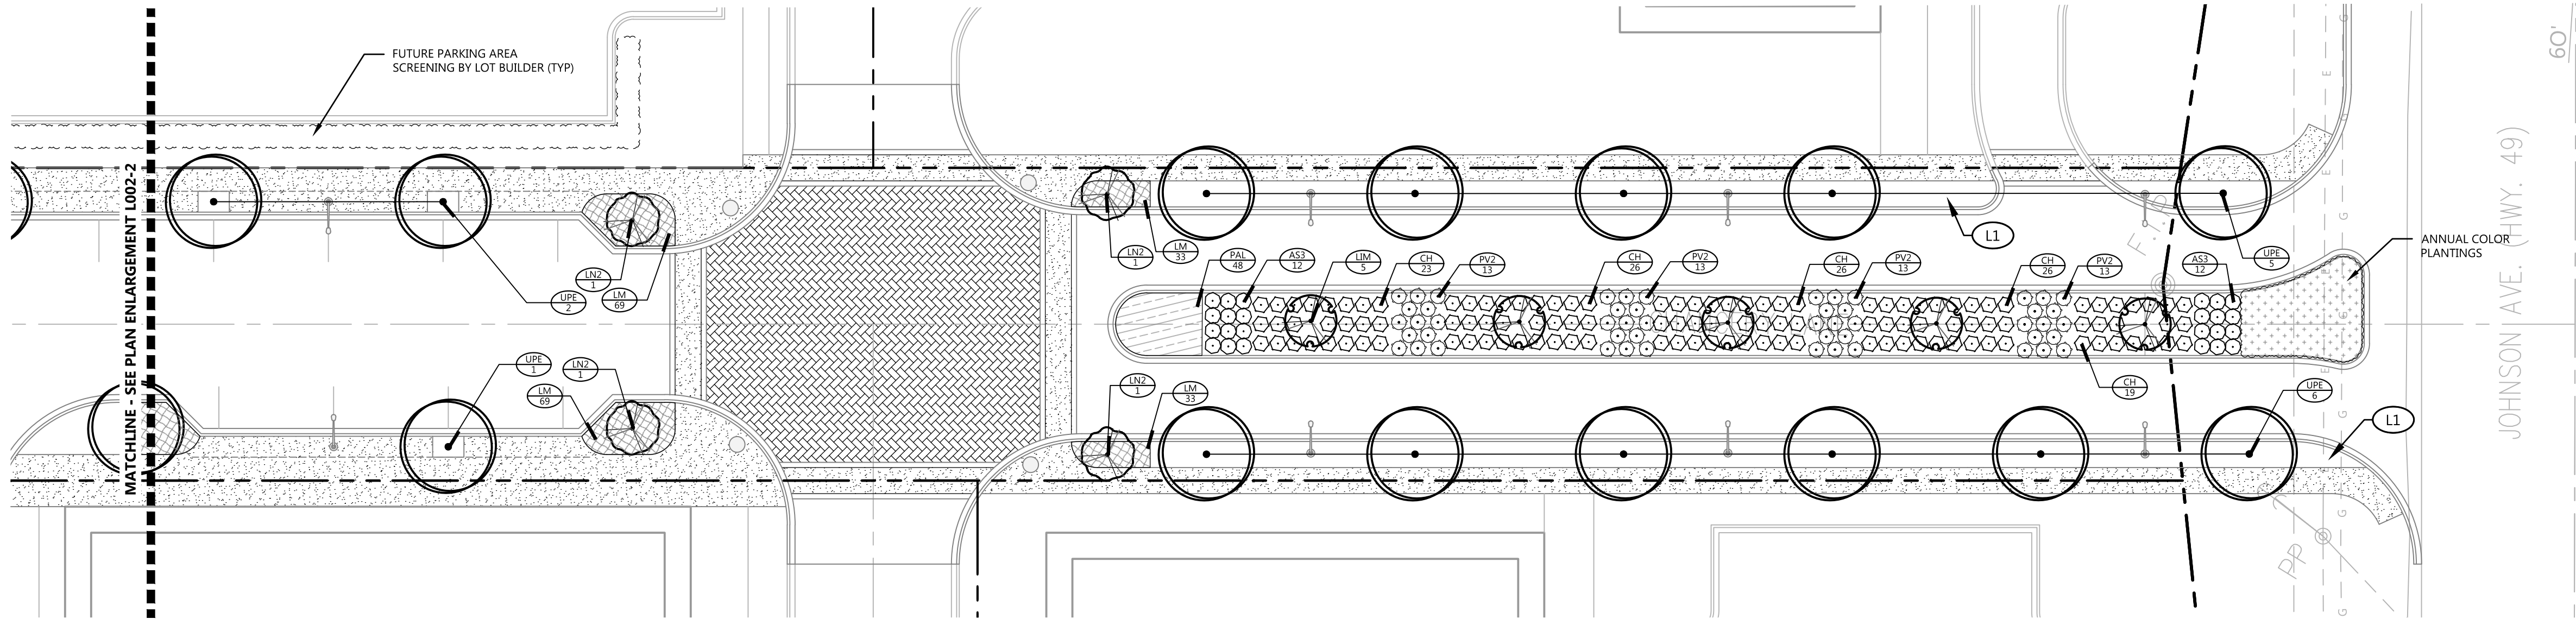

PLAN ENLARGEMENT L002-1

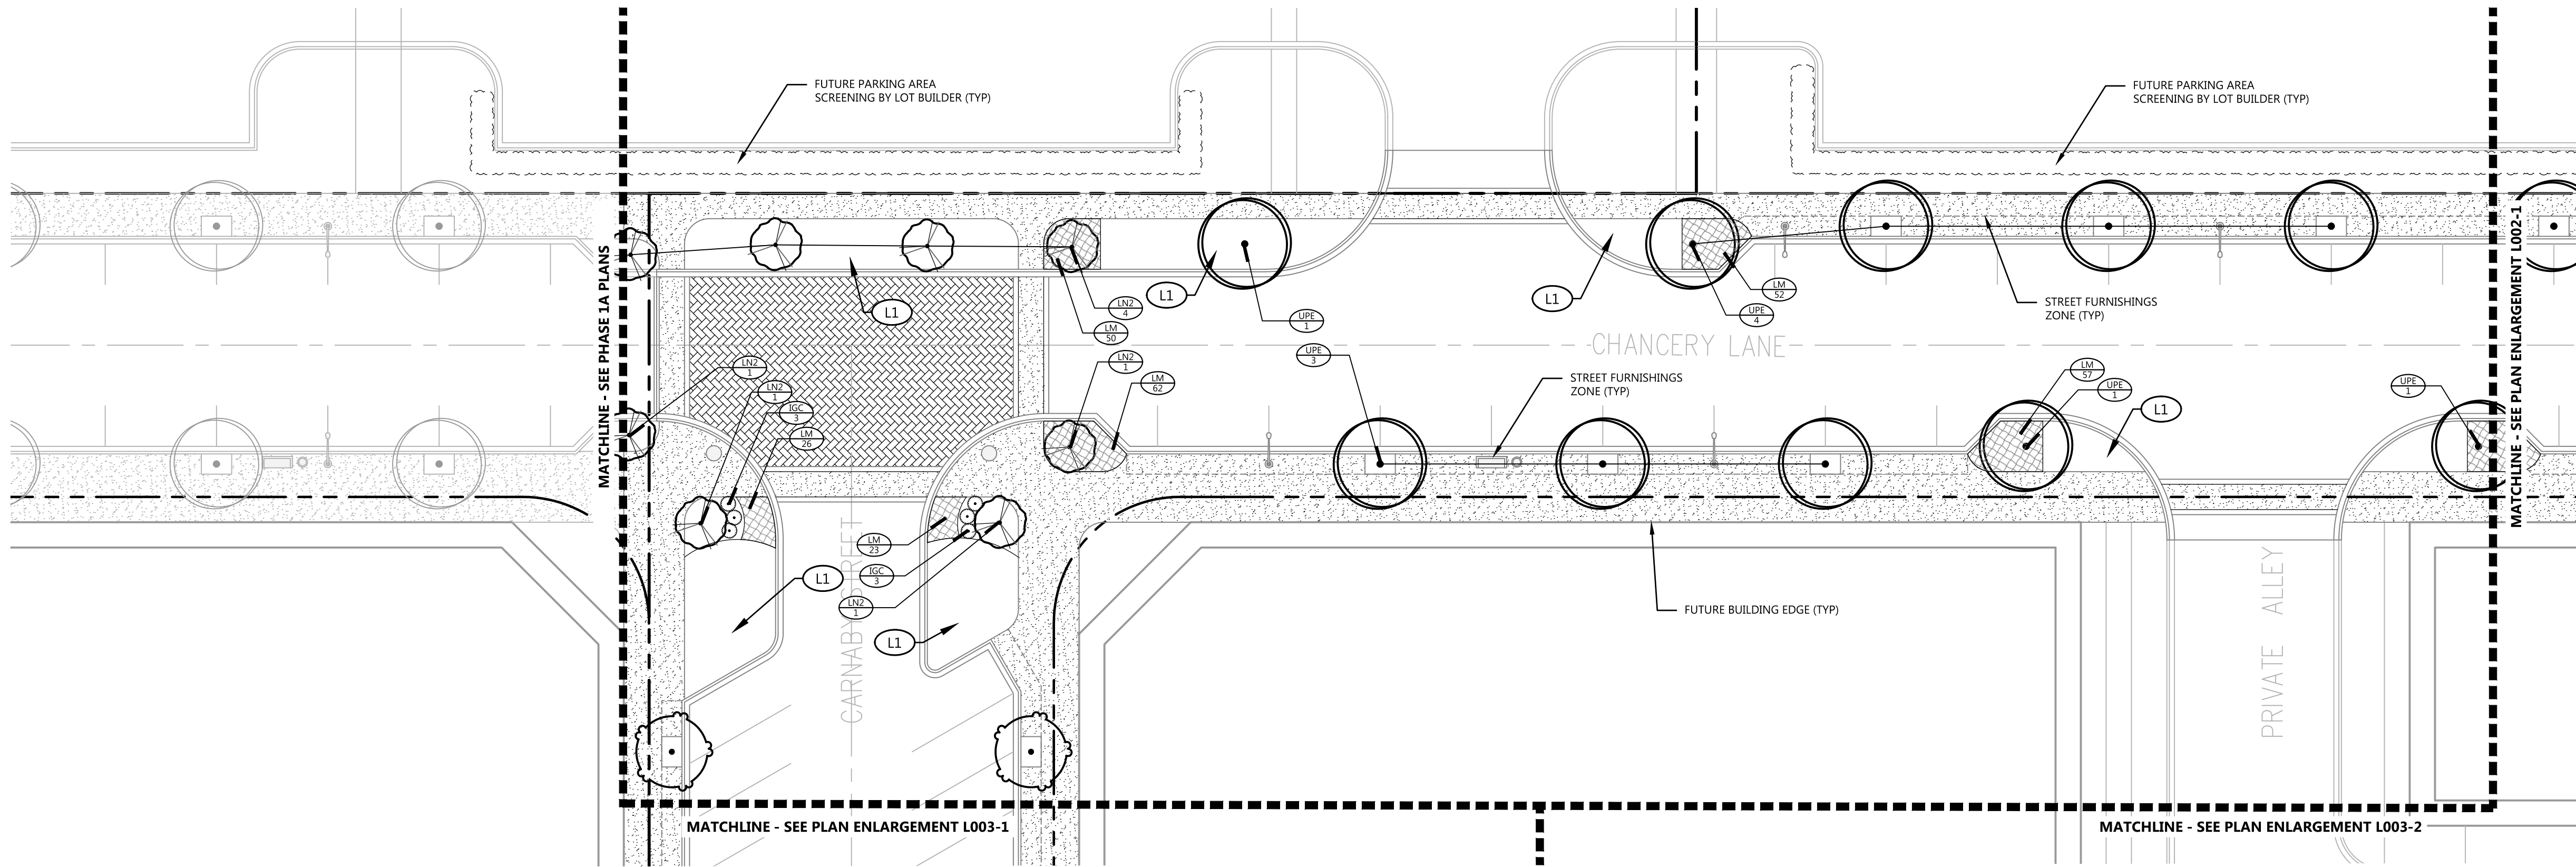

PLAN ENLARGEMENT L002-2


PLANT SCHEDULE L002-1

TREES	QTY	BOTANICAL NAME	COMMON NAME	CONT	CAL	SIZE	SPREAD	REMARKS
LM	5	Lagerstroemia indica 'Muskogee'	Muskogee Crape Myrtle	B & B		8'-10'		
LN2	4	Lagerstroemia indica 'Natchez'	Crape Myrtle	B & B		10-12'	6'	Limb up to 4' ht.
UPE	14	Ulmus parvifolia 'Everclear'	Everclear Lacebark Elm	B & B	3"	14-15'	4-5'	Limb up to 5.5' ht; single-stem
SHRUBS	QTY	BOTANICAL NAME	COMMON NAME	CONT	CALIPER	HEIGHT	SPREAD	REMARKS
AS3	24	Abelia x grandiflora 'Rose Creek'	Rose Creek Abelia	#3 Cont.		24"	36" o.c.	
CH	120	Cephalotaxus harringtonia 'Prostrata'	Spreading Plum Yew	#3 Cont.		20"	36" o.c.	
PV2	52	Pennisetum alopecuroides 'Hameln'	Dwarf Fountain Grass	#1 Cont.			36" o.c.	
GROUND COVERS	QTY	BOTANICAL NAME	COMMON NAME	CONT	CALIPER	HEIGHT	SPREAD	REMARKS
LM	260	Liriope muscari 'Big Blue'	Big Blue Lilyturf	4"pot			18" o.c.	
PAL	48	Perovskia atriplicifolia 'Little Spire' TM	Little Spire Russian Sage	#1 Cont.			24" o.c.	

PLANT SCHEDULE L002-2

TREES	QTY	BOTANICAL NAME	COMMON NAME	CONT	CAL	SIZE	SPREAD	REMARKS
ARA	2	Acer rubrum 'JFS-KW78'	Armstrong Gold Maple	B & B	3"	12-14'	5'	Well branched w/ strong central leader
LN2	8	Lagerstroemia indica 'Natchez'	Crape Myrtle	B & B		10-12'	6'	Limb up to 5.5' ht; single-stem
UPE	10	Ulmus parvifolia 'Everclear'	Everclear Lacebark Elm	B & B	3"	14-15'	4-5'	
SHRUBS	QTY	BOTANICAL NAME	COMMON NAME	CONT	CALIPER	HEIGHT	SPREAD	REMARKS
IGC	6	Ilex glabra 'Compacta'	Compact Inkberry Holly	#3 Cont.		21-24"	18"	36" o.c.
GROUND COVERS	QTY	BOTANICAL NAME	COMMON NAME	CONT	CALIPER	HEIGHT	SPREAD	REMARKS
LM	270	Liriope muscari 'Big Blue'	Big Blue Lilyturf	4"pot			18" o.c.	

LANDSCAPE KEYNOTES	
CODE	DESCRIPTION
L1	AREA TO BE SODDED
L2	AREA TO BE 4"-6" RIVER ROCK

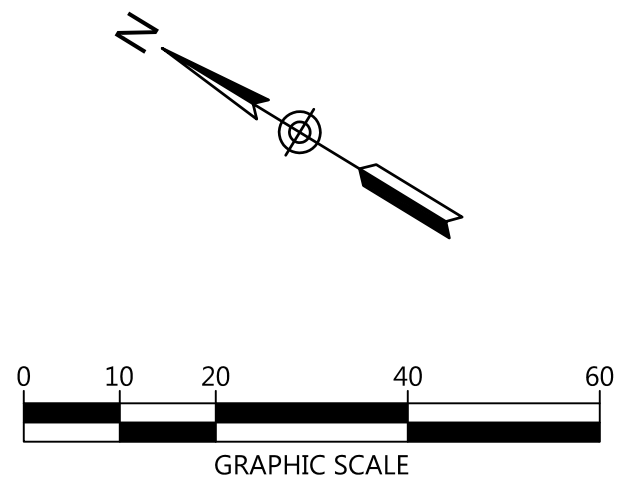


GREENSBOROUGH VILLAGE
PHASES 1 & 1A
U.S. HIGHWAY 49 (JOHNSON AVENUE)
JONESBORO, ARKANSAS

Littlejohn
An S&ME Company
1935 21st Avenue South, NASHVILLE, TENNESSEE 37212
T 615.385.4144 F 615.385.4020 www.littlejohn.com


NO.	DESCRIPTION	DATE

PHASE 1 SITE LANDSCAPE		
DATE:	12/03/2016	DRAWN:
CADD FILE:		CHECKED: AR/JDH
DWG#:		SHEET
SCALE:		L002

G:\Projects\2013\20130081\dwg\Construction\Phase 1\20130081_L001_LSCAPE.dwg--L003 Dec 02, 2016 -- 1:21pm pwilions

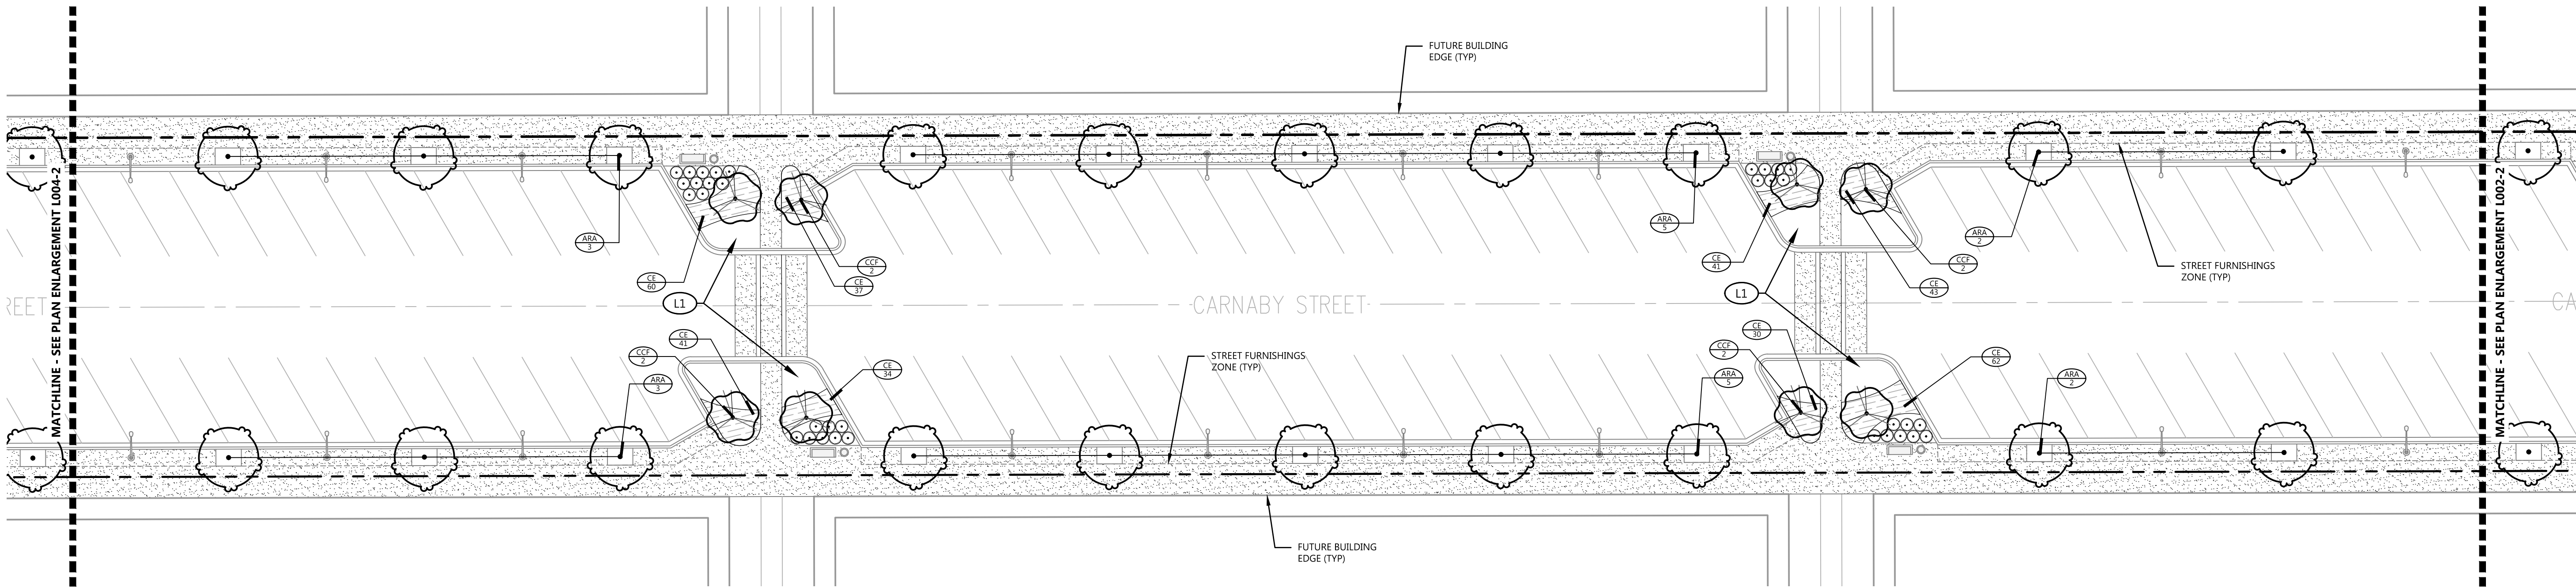

PLAN ENLARGEMENT L003-1

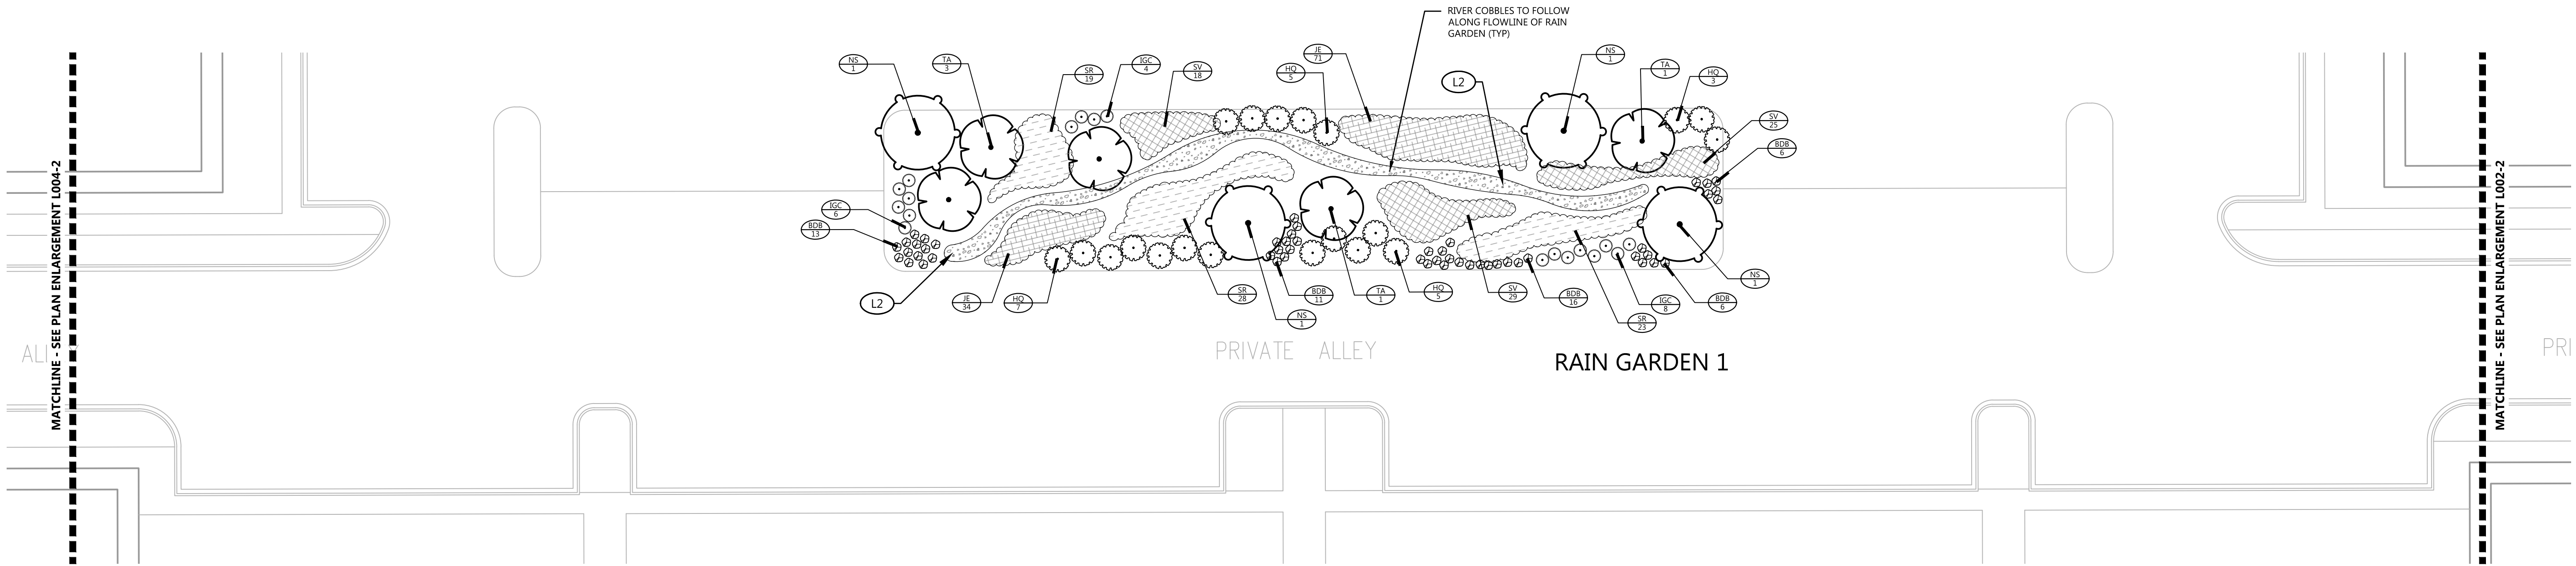

PLAN ENLARGEMENT L003-2


PLANT SCHEDULE L003-1

TREES	QTY	BOTANICAL NAME	COMMON NAME	CONT	CAL	SIZE	SPREAD	REMARKS
ARA	20	Acer rubrum 'JFS-KW78'	Armstrong Gold Maple	B & B	3"	12-14'	5'	Well branched w/ strong central leader
CCF	8	Cercis canadensis 'Forest Pansy' TM	Forest Pansy Redbud	B & B	2"	6-7'	4-4.5'	balanced canopy; well branched
SHRUBS	QTY	BOTANICAL NAME	COMMON NAME	CONT	CALIPER	HEIGHT	SPREAD	REMARKS
IGC	34	Ilex glabra 'Compacta'	Compact Inkberry Holly	#3 Cont.		21-24"	36" o.c.	
GROUND COVERS	QTY	BOTANICAL NAME	COMMON NAME	CONT	CALIPER	HEIGHT	SPREAD	REMARKS
CE	348	Carex oshimensis 'Everillo'	Everillo Japanese Sedge	#1 Cont.			18" o.c.	


PLANT SCHEDULE L003-2

TREES	QTY	BOTANICAL NAME	COMMON NAME	CONT	CAL	SIZE	SPREAD	REMARKS	
NS	4	Nyssa sylvatica	Blackgum	B & B	4"	14-16'	4-5'	Well branched	
TA	4	Taxodium ascendens	Pondcypress	B & B	3"	14-16'	4-6'		
SHRUBS	QTY	BOTANICAL NAME	COMMON NAME	CONT	CALIPER	HEIGHT	SPREAD	SPACING	REMARKS
BDB	52	Buddleja x 'Blue Chip'	Blue Chip Dwarf Butterfly Bush	#1 Cont.		12"	12"	24" o.c.	
HQ	20	Hydrangea quercifolia	Oakleaf Hydrangea	#7 Cont.		30-36"	30-36"	72" o.c.	Full
IGC	18	Ilex glabra 'Compacta'	Compact Inkberry Holly	#3 Cont.		21-24"	18"	36" o.c.	
GROUND COVERS	QTY	BOTANICAL NAME	COMMON NAME	CONT	CALIPER	HEIGHT	SPREAD	SPACING	REMARKS
JE	105	Juncus effusus	Soft Rush	6" Pot		12"	6"	30" o.c.	
SR	70	Solidago rugosa 'Fireworks'	Wrinkleleaf Goldenrod	6" Pot		12-15"	9-12"	42" o.c.	
SV	72	Scirpus validus	Great Bulrush	#1 Cont.		24"	9-12"	36" o.c.	

LANDSCAPE KEYNOTES	
CODE	DESCRIPTION
L1	AREA TO BE SODDED
L2	AREA TO BE 4"-6" RIVER ROCK

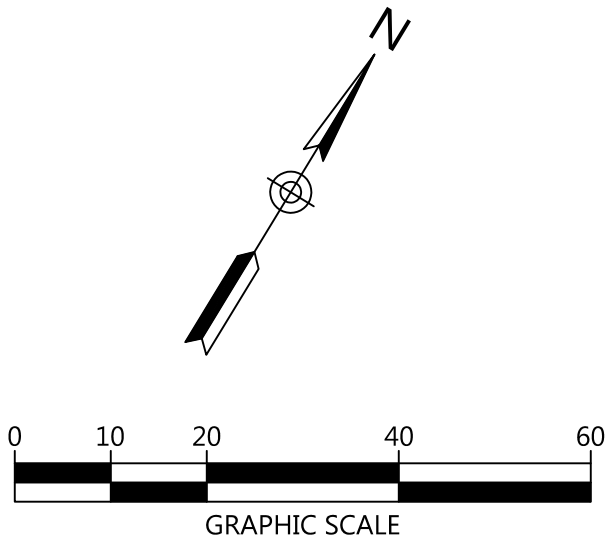

GREENSBOROUGH VILLAGE
PHASES 1 & 1A
U.S. HIGHWAY 49 (JOHNSON AVENUE)
JONESBORO, ARKANSAS

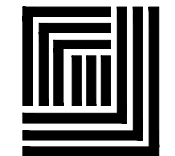**Littlejohn**
An S&ME Company

1935 21st Avenue South, NASHVILLE, TENNESSEE 37212
T 615.385.4144 F 615.385.4020 www.littlejohn.com

NO.	DESCRIPTION	DATE
PHASE 1 SITE LANDSCAPE		
DATE:	12/03/2016	DRAWN:
CADD FILE:		CHECKED: AR/JDH
DWG#:		SHEET
SCALE:		L003

[illegible]

935 21st Avenue South, NASHVILLE, TENNESSEE 37212
T 615.385.4144 F 615.385.4020 www.leaninc.com

DATE: 12/03/2016	DRAWN:
CADD FILE:	CHECKED: AR/JDF
DWG#:	SHEET
SCALE:	1004



Littlejohn
An S&ME Company

1935 21st Avenue South, Nashville, Tennessee 37212
T 615.385.4144 F 615.385.4020 www.leainc.com

[illegible]

PHASE 1 SITE LANDSCAPE

DATE: 12/03/2016	DRAWN:
CADD FILE:	CHECKED: AR/JDH
DWG#:	SHEET
SCALE:	L005

TREES	QTY	BOTANICAL NAME	COMMON NAME	CONT	CAL	SIZE	SPREAD	REMARKS	
ARA	8	Acer rubrum 'JFS-KW78'	Armstrong Gold Maple	B & B	3"	12'-14"	5'	Well branched w/ strong central leader	
CCF	7	Cercis canadensis 'Forest Pansy' TM	Forest Pansy Redbud	B & B	2"	6-7'	4-4.5'	balanced canopy; well branched	
INS	7	Ilex x 'Nellie R Stevens'	Nellie Stevens Holly	B & B	2"	8'-10"		Understory; Full	
LN2	12	Lagerstroemia indica 'Natchez'	Crape Myrtle	B & B		10'-12"	6'	Limb up to 5.5' ht; single-stem	
SHRUBS	QTY	BOTANICAL NAME	COMMON NAME	CONT	CALIPER	HEIGHT	SPREAD	SPACING	REMARKS
AS3	46	Abelia x grandiflora 'Rose Creek'	Rose Creek Abelia	#3 Cont.		24"	24"	36" o.c.	
CH	52	Cephalotaxus harringtonia 'Prostrata'	Spreading Plum Yew	#3 Cont.			20"	36" o.c.	
GROUND COVERS	QTY	BOTANICAL NAME	COMMON NAME	CONT	CALIPER	HEIGHT	SPREAD	SPACING	REMARKS
LH	104	Lavandula angustifolia 'Hidcote Blue'	Hidcote Blue Lavender	#1 Cont.				30" o.c.	
LM	127	Liriope muscari 'Big Blue'	Big Blue Lilyturf	4" pot				18" o.c.	



Littlejohn
An S&ME Company

1935 21st Avenue South, NASHVILLE, TENNESSEE 37212
T 615.385.4144 F 615.385.4020 www.littlejohn.com

PHASE 1 SITE LANDSCAPE

DATE: 12/03/2016	DRAWN:
CADD FILE:	CHECKED: AR/JDH
DWG#:	SHEET
SCALE:	L006

G:\Projects\2013\20130081\Lang Construction\Phase 1\20130081_P1_L007_LDTLS.dwg - L007 DTL Dec 02, 2016 -- 1:23pm pwilkins

PLANTING NOTES


- IT IS THE RESPONSIBILITY OF THE LANDSCAPE CONTRACTOR TO CONFIRM ALL MATERIAL QUANTITIES. IN THE EVENT OF A DISCREPANCY, THE QUANTITIES SHOWN ON THE PLAN SHALL TAKE PRECEDENCE OVER THE MATERIAL SCHEDULE.
- NO SUBSTITUTIONS AS TO TYPE, SIZE, OR SPACING OF PLANT MATERIALS SPECIFIED ON THIS PLAN MAY BE MADE WITHOUT THE APPROVAL OF THE OWNER'S REPRESENTATIVE.
- THE CONTRACTOR IS TO VERIFY THE EXACT LOCATION OF ALL EXISTING UTILITIES. TAKE CARE TO PROTECT UTILITIES THAT ARE TO REMAIN, REPAIR ANY DAMAGE ACCORDING TO LOCAL STANDARDS AND AT CONTRACTOR'S EXPENSE. COORDINATE ALL CONSTRUCTION WITH THE APPROPRIATE UTILITY COMPANY.
- ALL PLANTING BEDS TO RECEIVE PINE STRAW MULCH. MULCH TO BE INSTALLED TO 4" DEPTH UNLESS OTHERWISE INDICATED ON THE PLANTING DETAILS.
- NEW TREE PLANTINGS TO BE STAKED PER PLANTING DETAILS
- DIMENSIONS LISTED FOR HEIGHTS, SPREAD AND TRUNK SPECIFICATIONS ON THE PLANT MATERIAL SCHEDULE ARE GENERAL GUIDE FOR THE MINIMUM REQUIRED SIZE OF EACH PLANT.
- PRE-EMERGENT HERBICIDE SHALL BE APPLIED TO ALL PLANTING BEDS IMMEDIATELY PRIOR TO PLACEMENT OF MULCH FOR WEED CONTROL.
- ALL DISTURBED AREAS OF THE SITE ARE TO BE SEEDED AND/OR SODDED IN ACCORDANCE WITH THE SPECIFICATIONS.
- NO EXCAVATION OR PLANTING PIT SHALL BE LEFT OPEN OVERNIGHT.
- THE LANDSCAPE CONTRACTOR SHALL OBTAIN ANY NECESSARY PERMITS, LICENSES, ETC. AND SHALL GIVE ALL NOTICES AND COMPLY WITH ALL APPLICABLE LAWS, ORDINANCES, CODES, RULES AND REGULATIONS DURING THE COURSE OF THE INSTALLATION OF THIS PROJECT.
- ALL PLANT MATERIALS TO BE NURSERY GROWN AND TO COMPLY WITH THE AMERICAN STANDARD FOR NURSEY STOCK FOR SIZE AND QUALITY.
- THE LANDSCAPE ARCHITECT RESERVES THE RIGHT TO REFUSE ANY PLANT MATERIAL OR ANY DEFECTIVE WORKMANSHIP.
- ALL PLANTS SHALL HAVE A WELL-FORMED HEAD WITH MINIMUM CALIPER, HEIGHT AND SPREAD OF THE SIDE BRANCHES AS SHOWN ON THE PLANT LIST. TRUNKS SHALL BE UNDAMAGED AND SHAPE SHALL BE TYPICAL OF THE SPECIES.
- MEASUREMENT OF CONIFER HEIGHT SHALL INCLUDE NOT MORE THAN FIFTY PERCENT (50%) OF THIS YEARS VERTICAL GROWTH (TOP CANDLE).
- THE LANDSCAPE CONTRACTOR WILL BE RESPONSIBLE FOR STAKING AND LAYOUT OF PLANTINGS ON THIS PROJECT. THE LANDSCAPE ARCHITECT OR OWNER SHALL BE ADVISED WHEN STAKES ARE READY FOR INSPECTION ON VARIOUS PLANTING AREAS. ALL LAYOUT WORK SHALL BE INSPECTED AND APPROVED BY THE LANDSCAPE ARCHITECT OR OWNER PRIOR TO OPENING ANY PLANT PITS.
- IT IS THE RESPONSIBILITY OF THE LANDSCAPE CONTRACTOR TO VERIFY THAT EACH EXCAVATED TREE OR SHRUB PIT WILL PERCOLATE (DRAIN) PRIOR TO ADDING TOPSOIL AND INSTALLING TREES OR SHRUBS. THE CONTRACTOR SHALL FILL THE BOTTOM OF SELECTED HOLES WITH SIX INCHES OF WATER. THIS WATER SHOULD PERCOLATE OUT WITHIN A 24-HOUR PERIOD. THE OWNER OR LANDSCAPE ARCHITECT SHALL VERIFY ACCURACY AND EFFECT OF PERCOLATION TESTING. IF THE SOIL AT A GIVEN AREA DOES NOT DRAIN PROPERLY, A P V C DRAIN OR GRAVEL SUMP SHALL BE INSTALLED OR THE PLANTING RELOCATED.
- SHOULD THE LANDSCAPE CONTRACTOR ENCOUNTER UNSATISFACTORY SURFACE OR OTHER SUBSURFACE DRAINAGE CONDITIONS, SOIL DEPTH, LATENT SOILS, HARD PAN, STEAM OF OTHER UTILITY LINES OR OTHER CONDITIONS THAT WILL JEOPARDIZE THE HEALTH AND VIGOR OF THE PLANTS, HE MUST ADVISE THE LANDSCAPE ARCHITECT IN WRITING OF THE CONDITIONS PRIOR TO INSTALLING THE PLANTS. OTHERWISE THE LANDSCAPE CONTRACTOR WARRANTS THAT THE PLANTING AREAS ARE SUITABLE PROPER GROWTH AND DEVELOPMENT OF THE PLANTS TO BE INSTALLED.
- NO MATERIAL SHALL BE PLANTED BEFORE FINISH GRADING HAS BEEN COMPLETED.
- EXISTING TREES TO BE PRESERVED ARE TO BE BARRICADED BEFORE BEGINNING CONSTRUCTION. IN ACCORDANCE WITH THE TREE PRESERVATION NOTES AND DETAILS ON THE LANDSCAPE PLAN.
- SELECTIVE CLEARING CONSISTING OF REMOVAL OF VINES, SAPLINGS UNDER 1" DIAMETER AND UNDERBRUSH SHALL BE PERFORMED IN TREE PRESERVATION AREAS INTERNAL TO THE PROJECT AND NOTED ON PLANS.
- PLANTS IDENTIFIED IN ALTERNATE AREAS ARE TO BE BID SEPARATELY.
- ALL BEDS ARE TO BE TILLED TO A DEPTH OF 8" WITH THE ADDITION OF: (1) 6 CU. FT. BALE OR SPHAGNUM PEAT MOSS PER 40 SQ. FT. OF BED AREA; (25#) 10-10-10 FERTILIZER PER 1000 SQ. FT. If azaleas, rhododendrons or PIERIS ARE USED, ADD 1 3 CU. FT. FINELY GROUND "PINE" BARK MULCH PER 25 SQ. FT. OF BED AREA. ALL ADDITIONS ARE TO BE SPREAD AND TILLED INTO THE SOIL UNIFORMLY.
- CONTRACTOR SHALL NOTIFY THE LANDSCAPE ARCHITECT WHEN THE PLANT MATERIALS ARE AVAILABLE AT THE JOB SITE FOR REVIEW BY THE LANDSCAPE ARCHITECT PRIOR TO INSTALLATION.

IRRIGATION NOTES:

- LANDSCAPE CONTRACTOR TO PROVIDE IRRIGATION SYSTEM ON A DESIGN/BUILD ARRANGEMENT FOR AREA NOTED ON THE PLAN. CONTRACTOR TO PREPARE DESIGN DRAWINGS IN ACCORDANCE WITH PERFORMANCE SPECIFICATIONS CONTAINED IN THE PROJECT MANUAL AND SUBMIT SAME FOR APPROVAL BY THE OWNER'S REPRESENTATIVE PRIOR TO CONSTRUCTION.
- CONTRACTOR TO CONFIRM ADEQUATE PRESSURE EXISTS TO OPERATE SYSTEM PRIOR TO INSTALLATION.
- IRRIGATION SPRINKLER HEADS SHALL BE MANUFACTURED BY EITHER TORO OR RAIBIRD. IRRIGATION CONTROLLER SHALL BE TORO VISION II MODEL OR APPROVED EQUAL.
- MAIN LINE TO BE CLASS 200 PVC PIPE. LATERAL LINES TO BE CLASS 150 PVC.
- IRRIGATION SYSTEM TO BE OPERATIONAL BEFORE PLANTING MATERIALS MAY BE INSTALLED IN PLANTING BEDS.
- INSTALL SPRINKLER HEADS ACCORDING TO MANUFACTURERS SPECIFICATIONS. FLUSH ALL LINES BEFORE INSTALLING NOZZLES.
- WIRE CONNECTIONS TO BE MADE BY USING RAIBIRD MODEL ST-103/PT-ST SNAP-TITE CONNECTIONS.
- LEAVE 18 INCHES OF ADDITIONAL WIRE AT EACH VALVE LOCATION. ROLL WIRE INTO COIL AT EACH LOCATION.
- ALL VALVES SHALL BE LOCATED IN AMATEX 10 INCH CIRCULAR VALVE BOXES WITH COVER, OR EQUAL.
- IRRIGATION CONTRACTOR TO COORDINATE PLACEMENT OF REQUIRED SLEEVES WITH GENERAL CONTRACTOR PRIOR TO PAVING AND CONCRETE INSTALLATION BEING COMPLETED.

6

SPADE BED EDGE
NOT TO SCALE

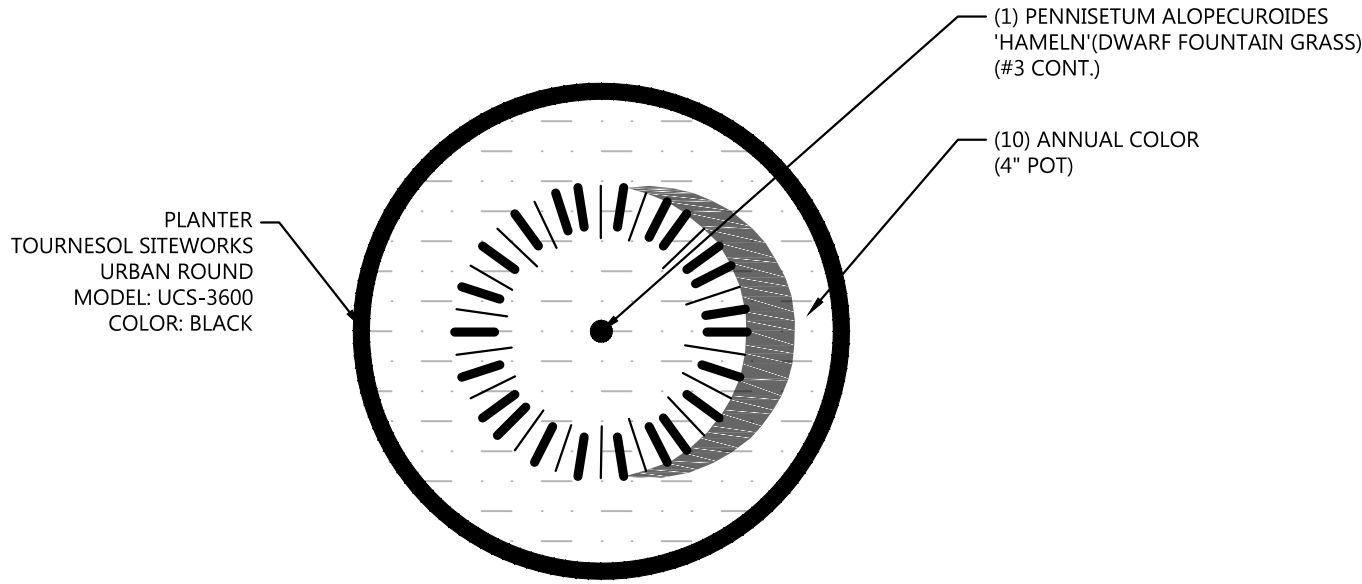


7

PLANTER
NOT TO SCALE

- NOTES:
- SCARIFY THE EDGES OF THE EXCAVATED PIT AND TAKE ALL NECESSARY MEASURES TO ASSURE ADEQUATE DRAINAGE.
 - TO ENSURE SUCCESSFUL ESTABLISHMENT OF ALL TREES PLANTED OUTSIDE THE LIMITS OF IRRIGATION EVERY SUCH TREE SHALL BE FITTED WITH A SLOW-RELEASE WATERING SYSTEM SUCH AS "TREEGATOR BAGS" OR AN APPROVED EQUAL.
 - AS PART OF THE MAINTENANCE PLAN IT IS RECOMMENDED THAT ALL TREES OUTSIDE THE LIMITS OF IRRIGATION BE WATERED A MAXIMUM OF TWO TIMES PER WEEK DURING DRY SEASONS AND ONE TIME PER WEEK DURING WET SEASONS FOR A MINIMUM OF TWO YEARS FROM THE DATE OF INSTALLATION.
 - IT IS THE OWNER'S RESPONSIBILITY TO COORDINATE AND SCHEDULE TREE MAINTENANCE.

4

CANOPY TREE PLANTING
NOT TO SCALE

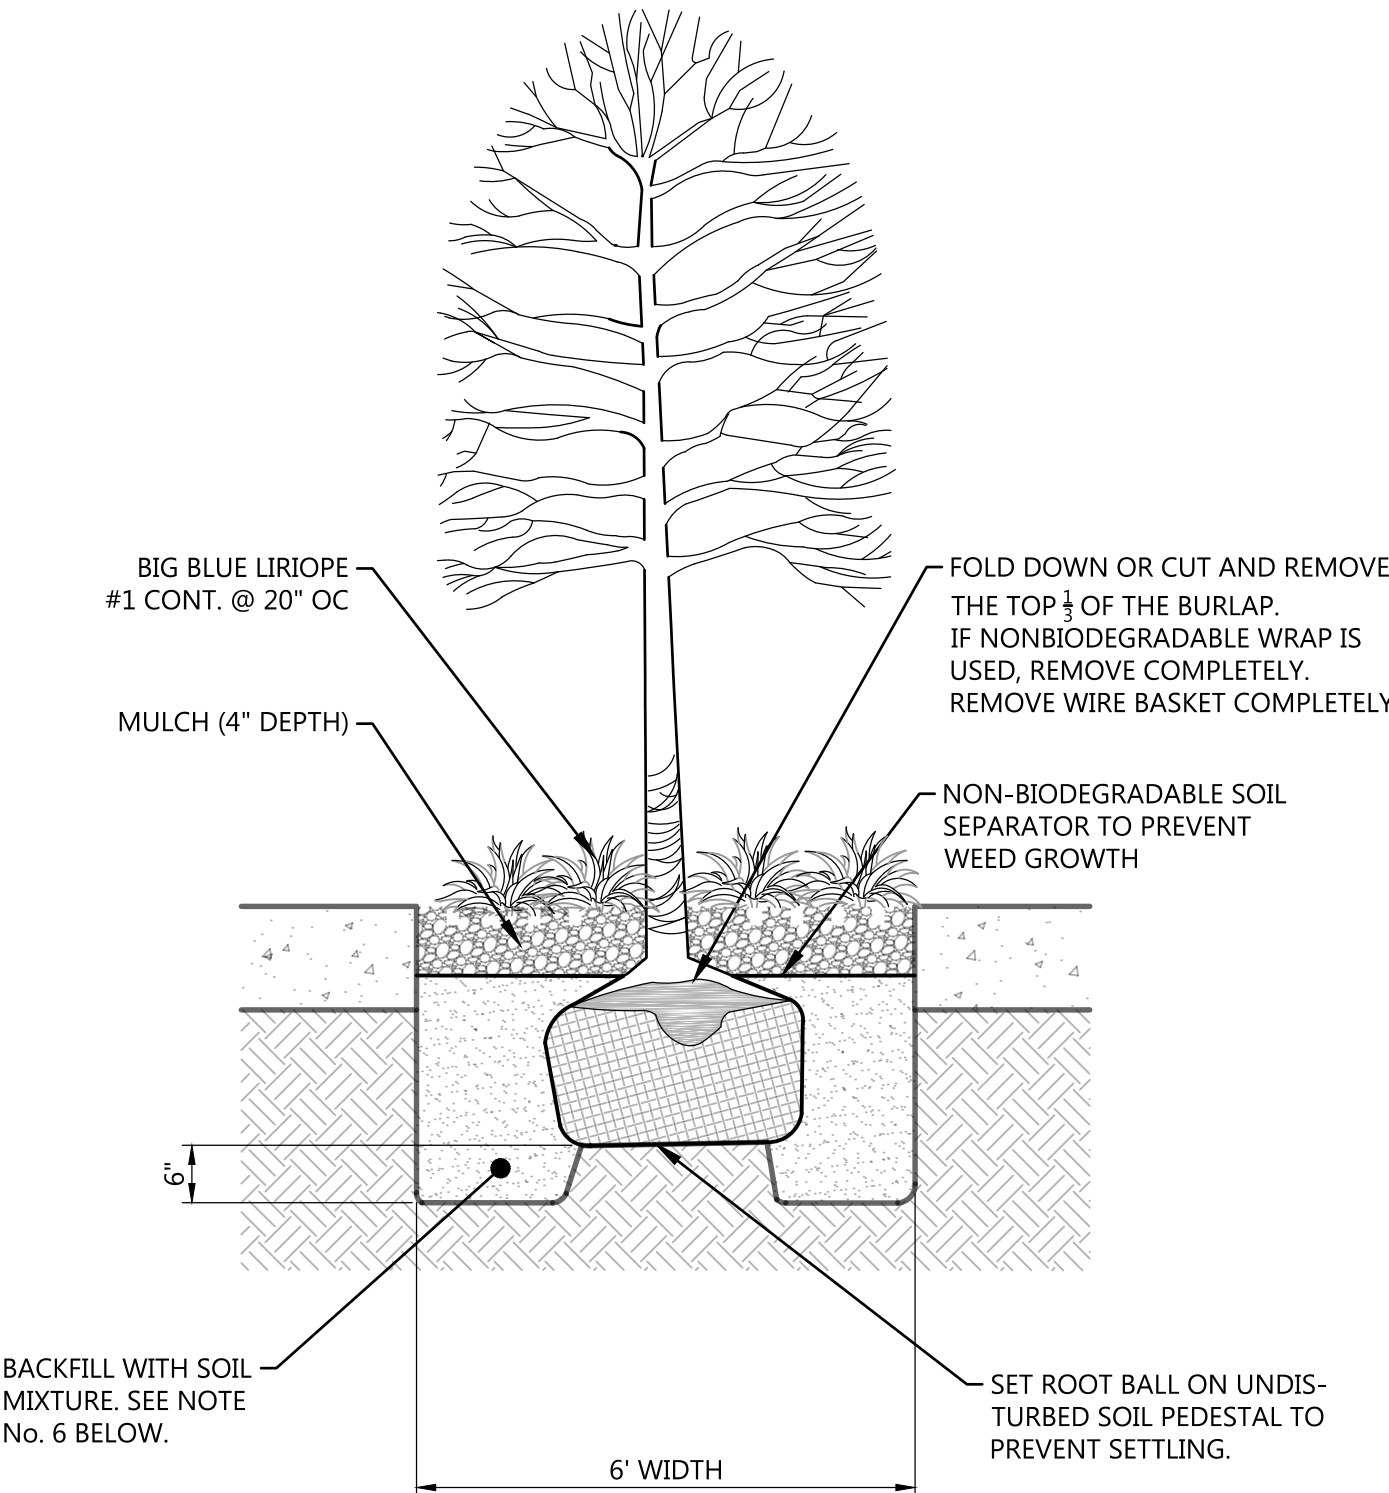


- NOTES:
- TREE STAKING IS NOT PREFERRED BUT TO BE USED AS A LAST RESORT ON WINDY SITES. INSTALL TWO OF THE THREE STAKES AND GUY WIRES ON THE UPHILL SIDE OF THE TREE. DO NOT DAMAGE MAIN ROOTS OR DESTROY ROOT BALL WHEN INSTALLING TREE STAKES.
 - WATER THOROUGHLY AFTER INSTALLATION.
 - REMOVE GUY WIRES AND TIES AFTER 6 MONTHS OR AT THE DIRECTION OF THE LANDSCAPE ARCHITECT.
 - TREE SHALL STAND PLUMB.
 - SOIL MIX: 1 PART ORGANIC MATERIAL, 1 PART SAND AND 2 PARTS TOPSOIL.

5

TREE WELL
NOT TO SCALE


1

GROUNDCOVER PLANTING
NOT TO SCALE

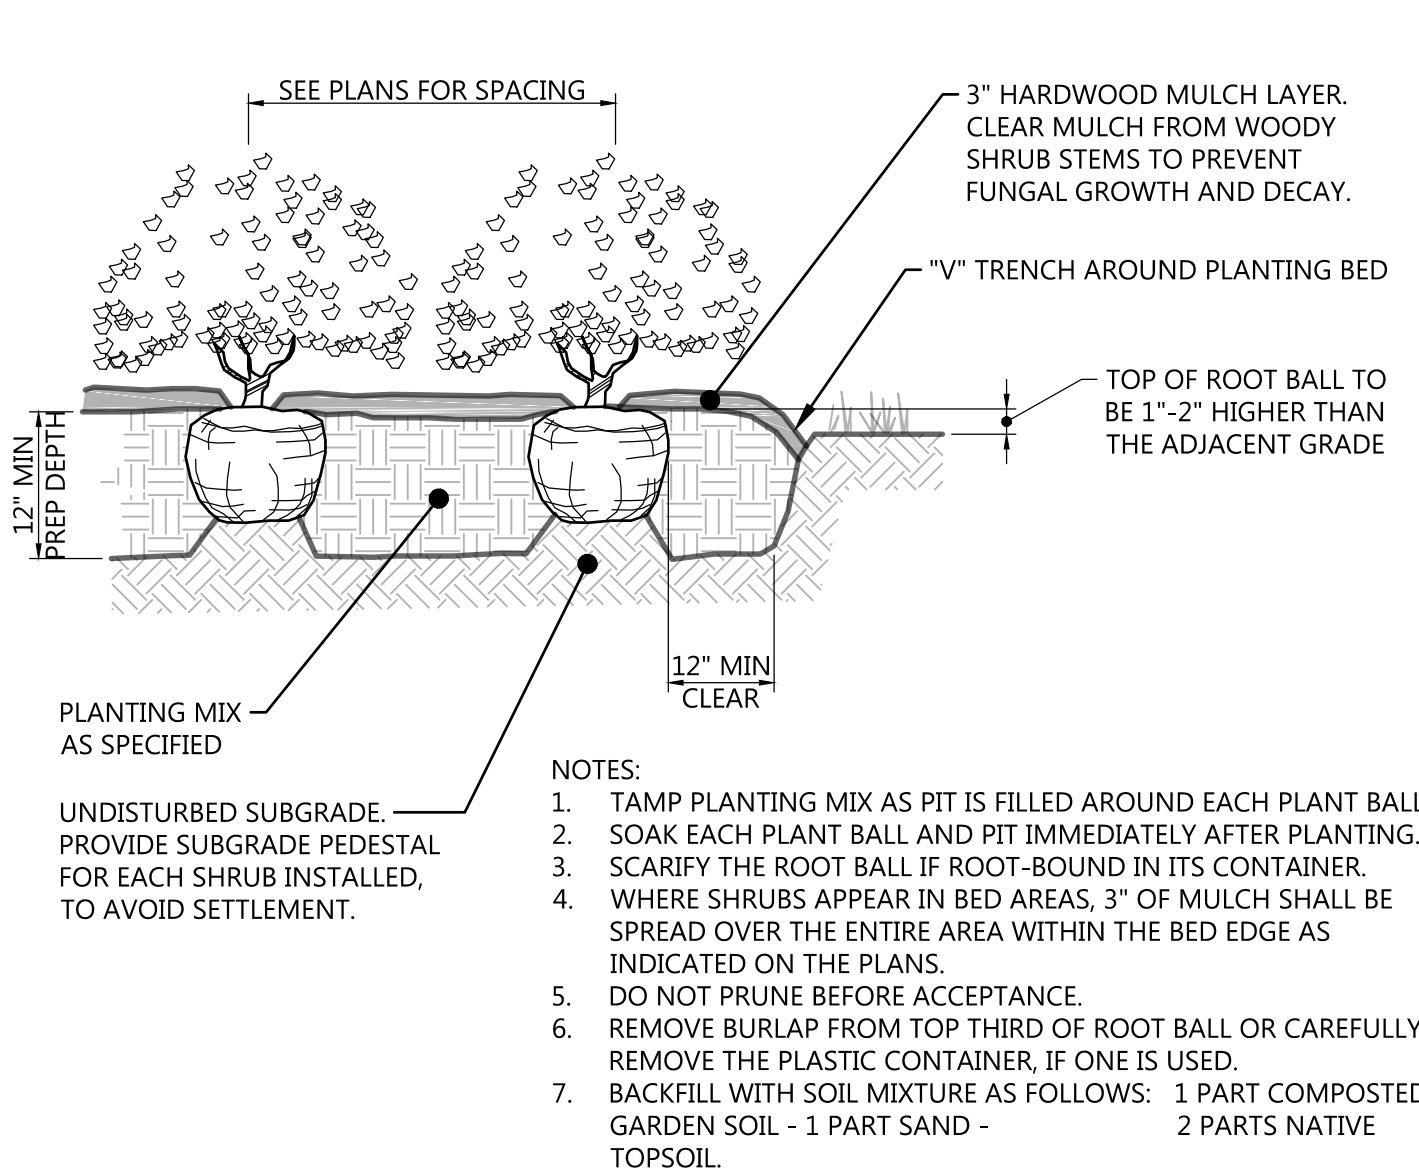

2

SHRUB PLANTING
NOT TO SCALE

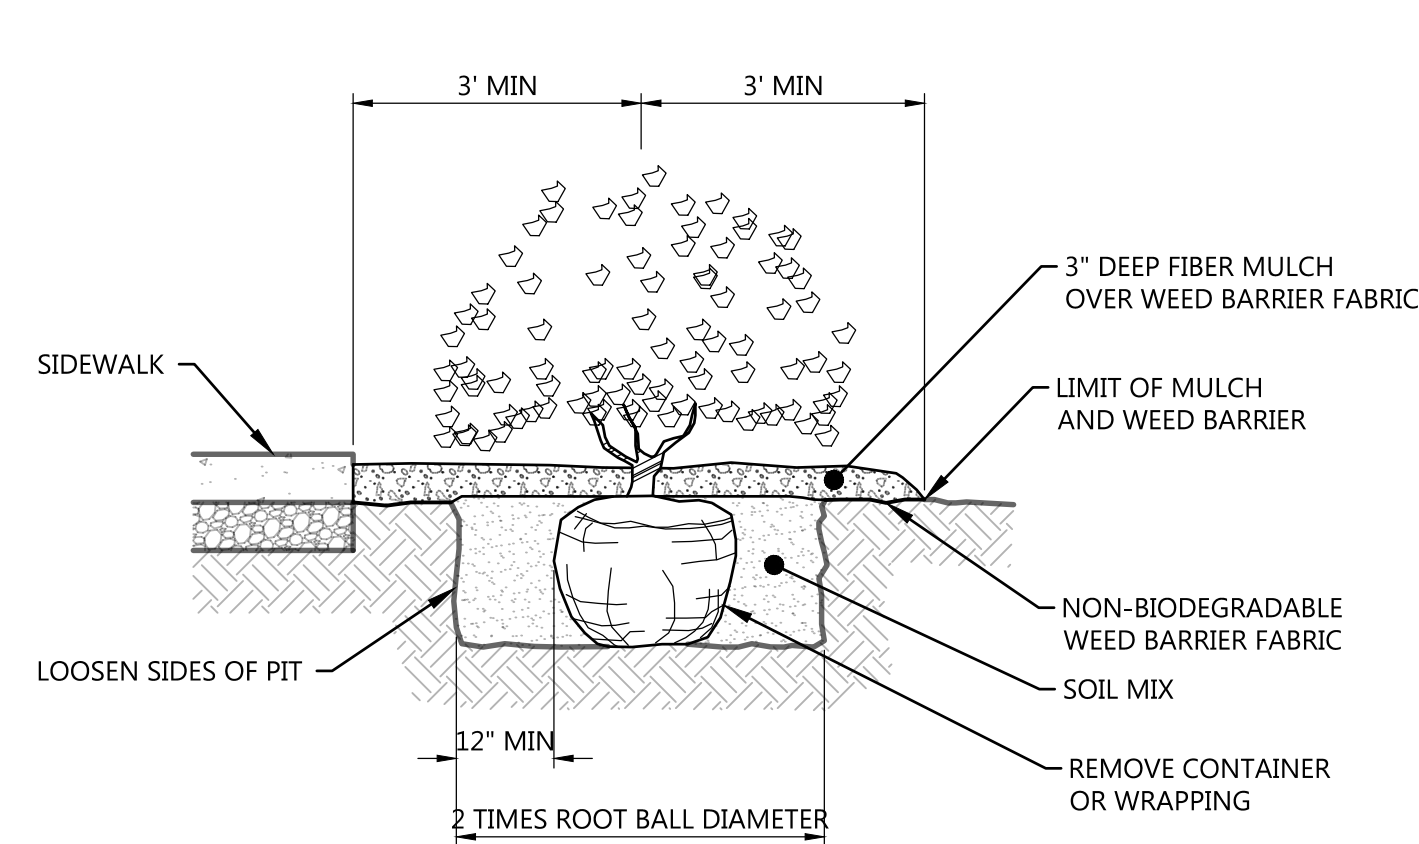

- NOTES:
- ANY BROKEN OR CRUMBLING ROOT BALL WILL BE REJECTED.
 - PRUNE ALL DAMAGED OR DEAD WOOD IMMEDIATELY PRIOR TO PLANTING.
 - INSTALL SHRUB FLUSH WITH ADJACENT GRADE.
 - SOAK EACH PLANT BALL AND PIT IMMEDIATELY AFTER PLANTING.
 - SCARIFY ROOT BALL IF ROOT-BOUND IN CONTAINER.
 - HOLD MULCH 1" BELOW EDGE OF WALK OR CURB.
 - PROTECT ALL SHRUBS WITH CAGES OF WELDED WIRE MESH 5' IN DIAMETER, 5' HIGH. SECURE WITH 6" STEEL T-POSTS DRIVEN MIN. 1" INTO THE GROUND. WIRE THE POSTS TO THE CAGE.

3

SHRUB PLACEMENT
NOT TO SCALE

GREENSBOROUGH VILLAGE
PHASES 1 & 1A
U.S. HIGHWAY 49 (JOHNSON AVENUE)
JONESBORO, ARKANSAS

Littlejohn
An S&ME Company

1003 21st Avenue South, NASHVILLE, TENNESSEE 37212
T 615.385.4144 F 615.385.4020 www.littlejohn.com

NO.	DESCRIPTION	DATE

LANDSCAPE
NOTES &
DETAILS

DATE: 12/03/2016	DRAWN:
CADD FILE:	CHECKED: AR/JDH
DWG#:	SHEET
SCALE:	L007