



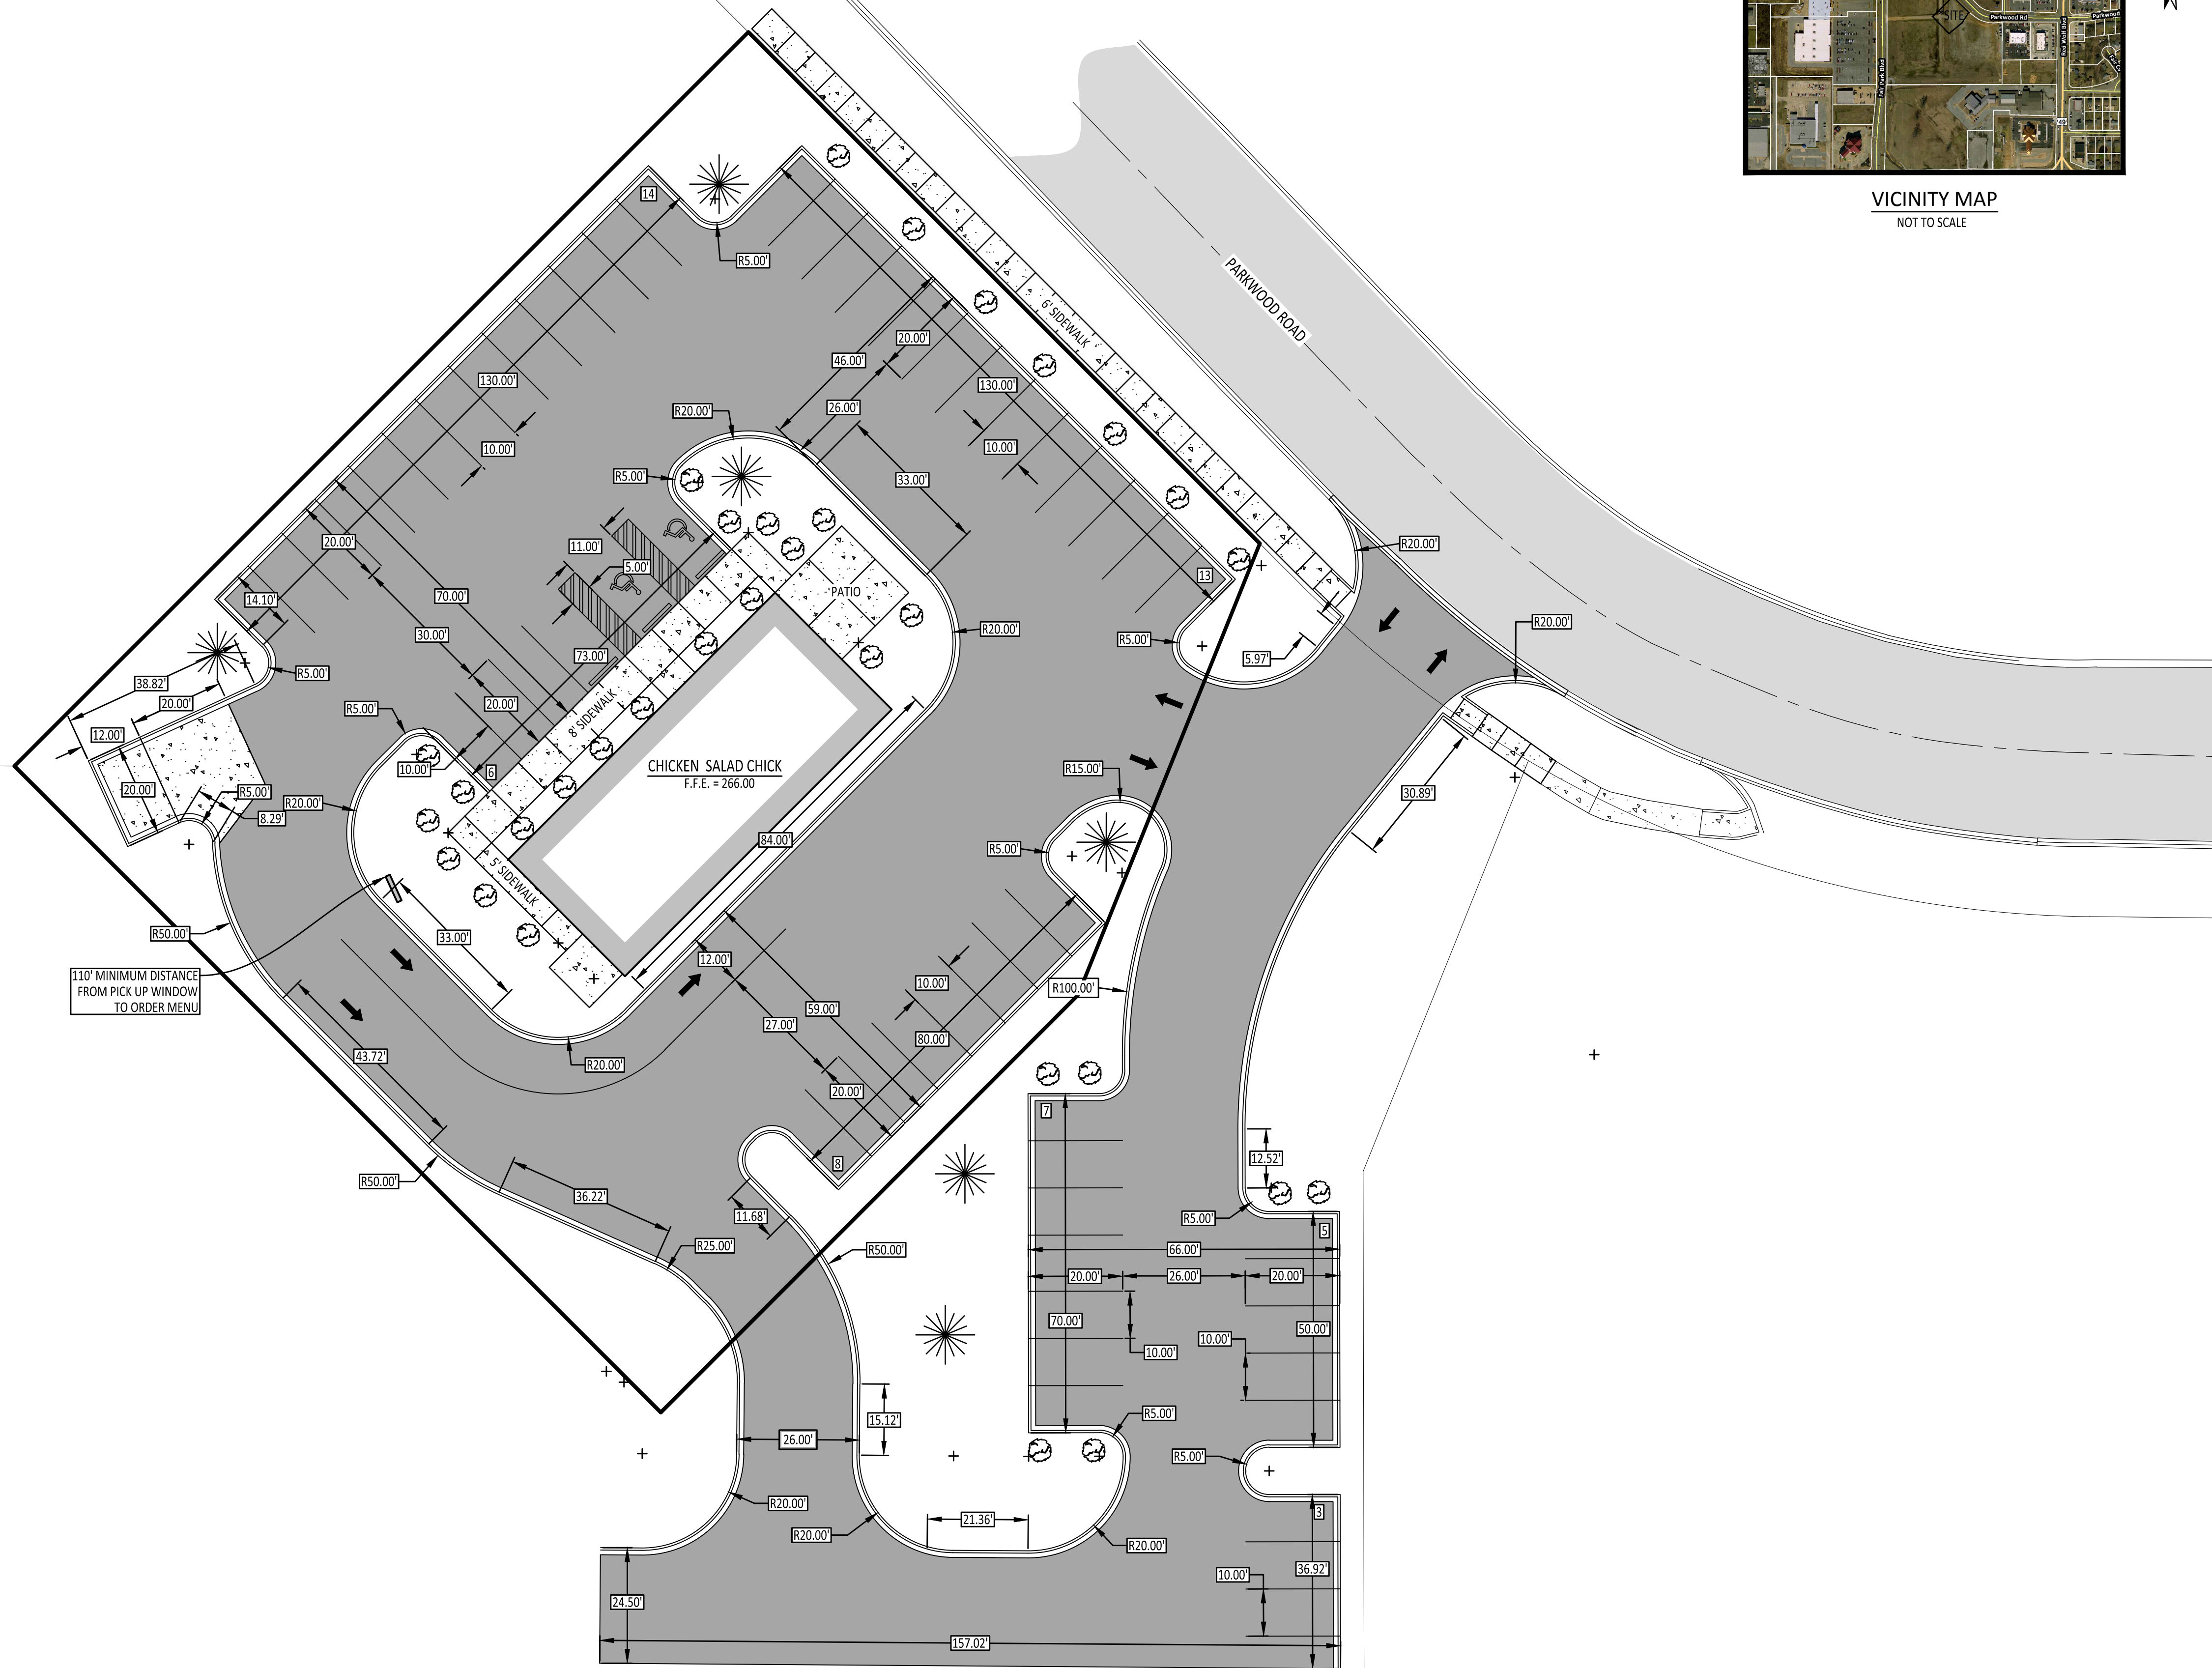

VICINITY MAP
NOT TO SCALE

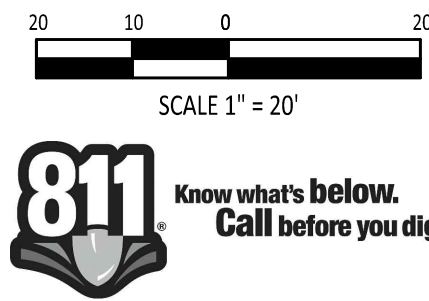

COMPANY INFO:
2916 WOOD STREET
JONESBORO, AR 72404
PH: 1-870-203-9939
WWW.TRALANENG.COM

TRALAN
ENGINEERING

PROJECT:
CHICKEN SALAD CHICK

CLIENT:
MELISSA HARDCASTLE

CERTIFICATE OF AUTHORIZATION
TRALAN
ENGINEERING,
INC.
No. 2480
ARKANSAS

STATE OF
ARKANSAS
REGISTERED
PROFESSIONAL
ENGINEER
No. 14026
MICHAEL A. BOSS
01/31/2018

REVISIONS

DATE	BY	DESCRIPTION

DRAWING INFO.

DRAWN BY:	MAB
DATE:	01/31/2018
SCALE:	1" = 20'
JOB NO.:	17-091
CAD NO.:	

SITE DIMENSION
PLAN

SHEET NUMBER:
1 of **1**