


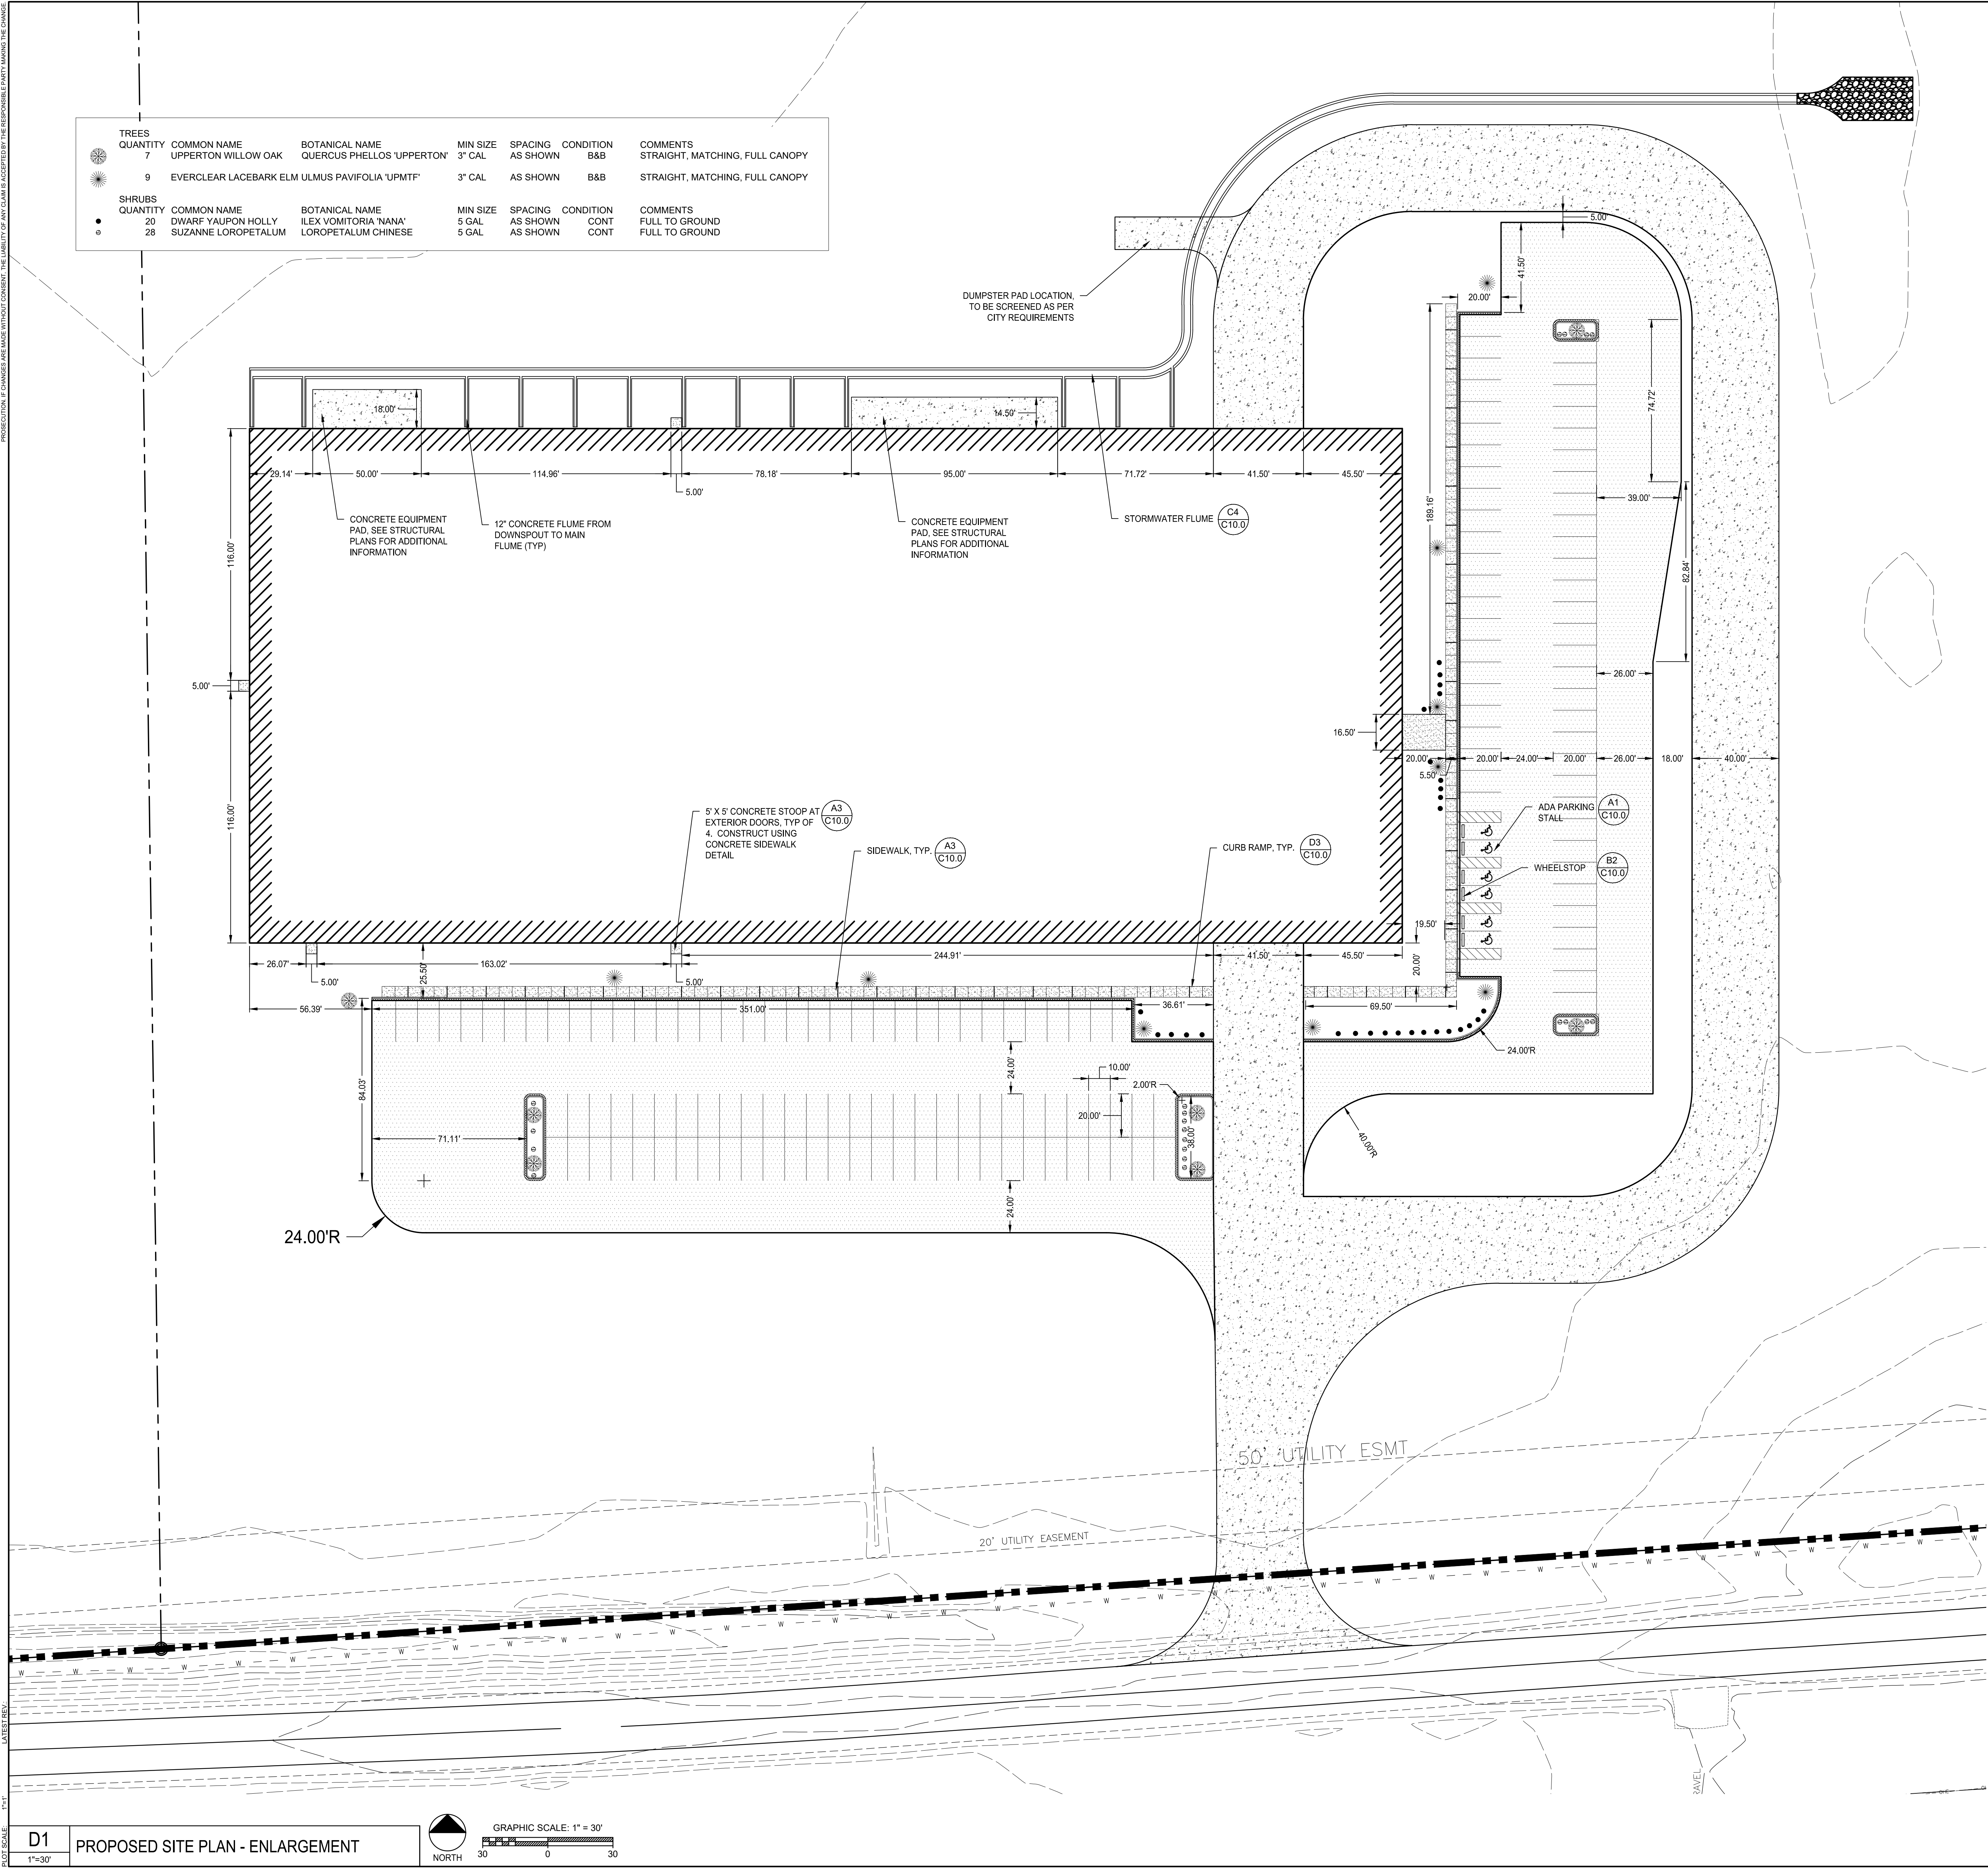


THIS DOCUMENT IS THE PROPERTY OF A2H, PLLC. AND ALL COMMON LAW, STATUTORY AND OTHER RESERVED RIGHTS SHALL BE RETAINED BY SAME. ANY CHANGES MADE TO THIS DOCUMENT WITHOUT THE EXPRESS WRITTEN CONSENT OF A2H, PLLC. SHALL BE PROHIBITED AND ARE SUBJECT TO LITIGATION. A2H, PLLC. SHALL NOT BE RESPONSIBLE FOR ANY DAMAGE TO PERSONS OR PROPERTY CAUSED BY THE USE OF THIS DOCUMENT.

TREES		COMMON NAME	BOTANICAL NAME	MIN SIZE	SPACING	CONDITION	COMMENTS
	QUANTITY						
	7	UPPERTON WILLOW OAK	QUERCUS PHELLOS 'UPPERTON'	3" CAL	AS SHOWN	B&B	STRAIGHT, MATCHING, FULL CANOPY
	9	EVERCLEAR LACEBARK ELM	ULMUS PAVIFOLIA 'UPMTF'	3" CAL	AS SHOWN	B&B	STRAIGHT, MATCHING, FULL CANOPY
SHRUBS		COMMON NAME	BOTANICAL NAME	MIN SIZE	SPACING	CONDITION	COMMENTS
	QUANTITY						
	20	DWARF YAU'PON HOLLY	ILEX VOMITORIA 'NANA'	5 GAL	AS SHOWN	CONT	FULL TO GROUND
	28	SUZANNE LOROPETALUM	LOROPETALUM CHINESE	5 GAL	AS SHOWN	CONT	FULL TO GROUND



- A2 C10.0 REGULAR DUTY ASPHALT PAVEMENT SECTION
- A3 C10.0 CONCRETE PAVEMENT
- A4 C10.0 CONCRETE SIDEWALK
- D4 C10.0 GRAVEL DRIVE
- A5 C10.0 REVERSE 6-18 CURB & GUTTER
- A6 C10.0 STANDARD 6-18 CURB & GUTTER

D1 PROPOSED SITE PLAN - ENLARGEMENT

