



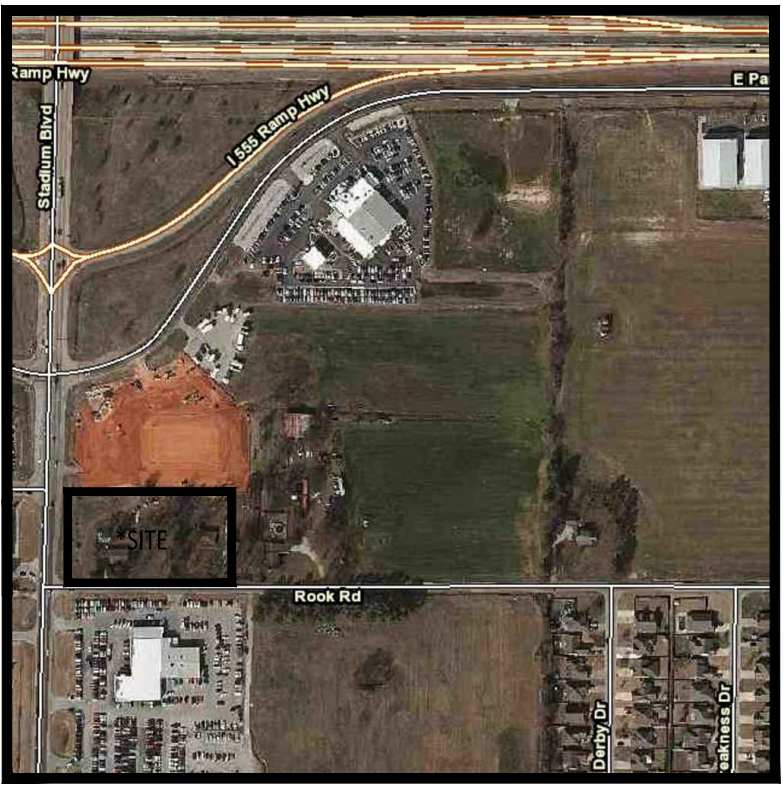

VICINITY MAP
NOT TO SCALE

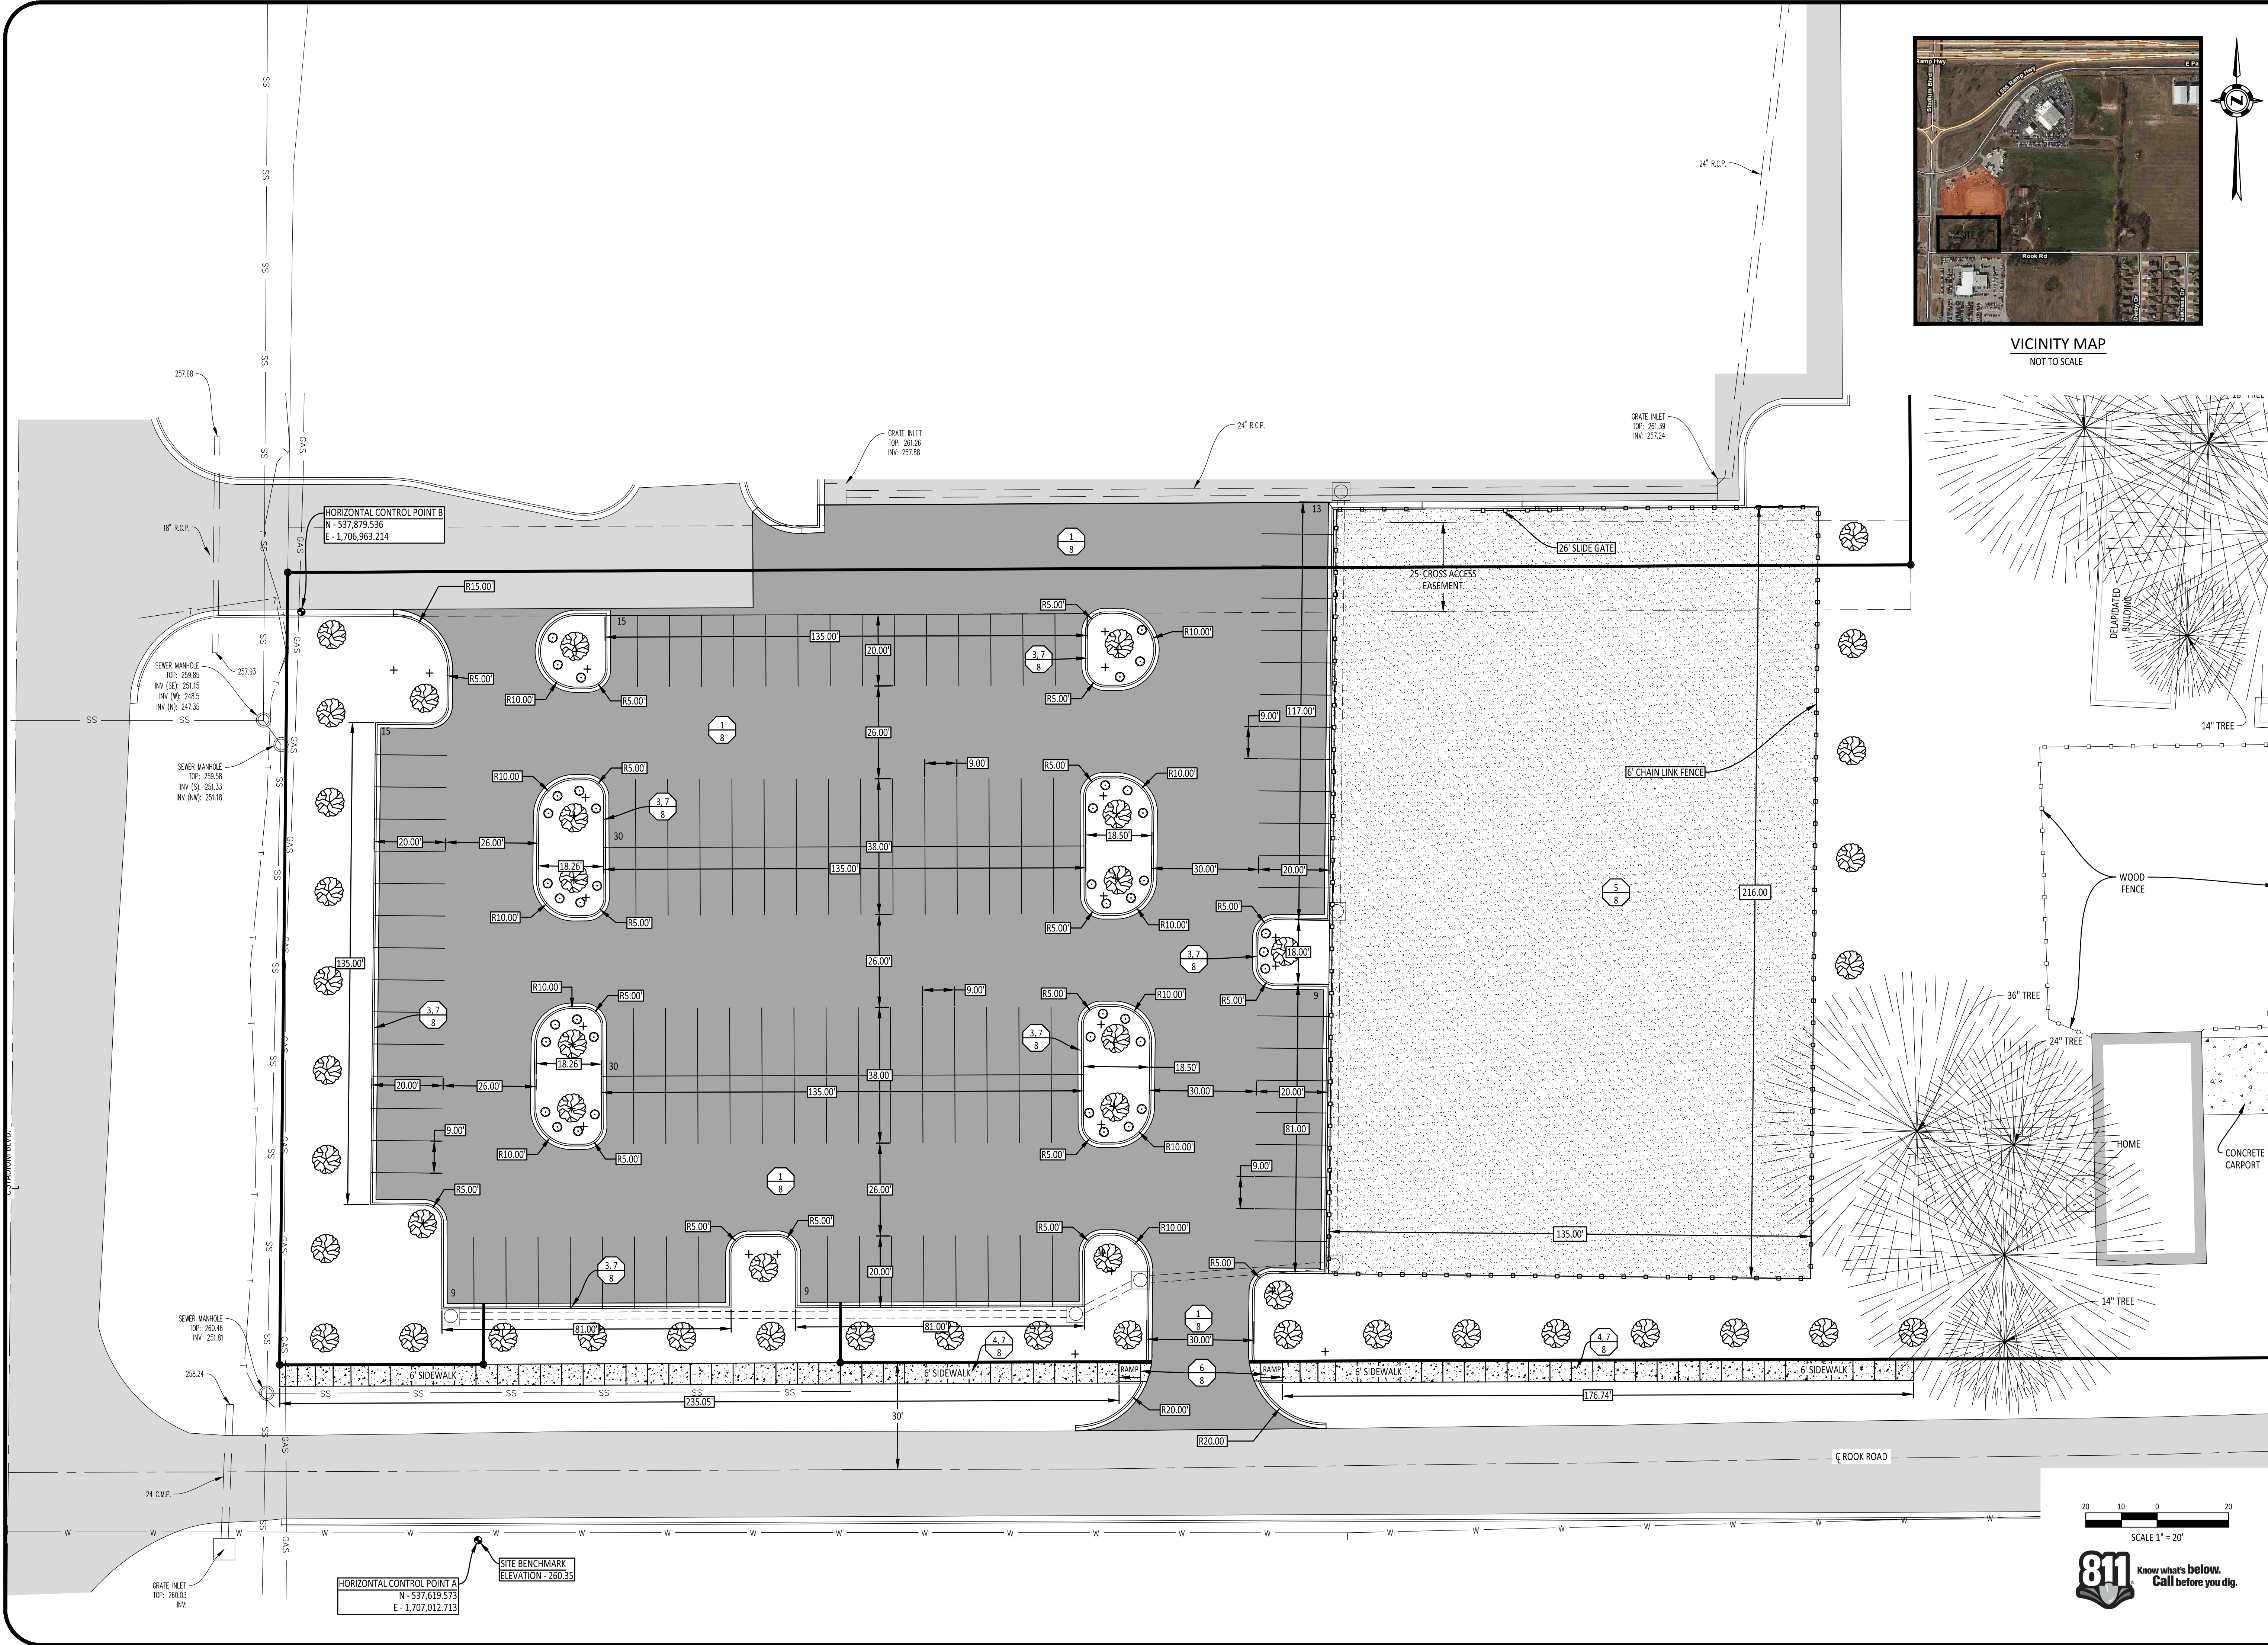


COMPANY INFO:
2916 WOOD STREET
JONESBORO, AR 72404
PH: 1-870-203-9939
WWW.TRALANENG.COM

TRALAN
ENGINEERING

PROJECT:
BAYIRD AUTO PARKING LOT EXPANSION

CLIENT:
BAYIRD AUTO

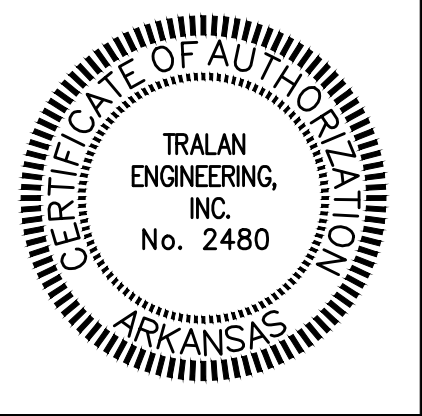

REVISIONS		
DATE	BY	DESCRIPTION

DRAWING INFO.	
DRAWN BY:	MAB
DATE:	12/08/2020
SCALE:	1" = 30'
JOB NO.:	20-053
CAD NO.:	

SITE DIMENSION
PLAN

SHEET NUMBER:
5 of **8**

