



No Curb
& Gutter

9.7 ACRES
(490'x870')

Curb &
Gutter
Included
Where
Highlighted

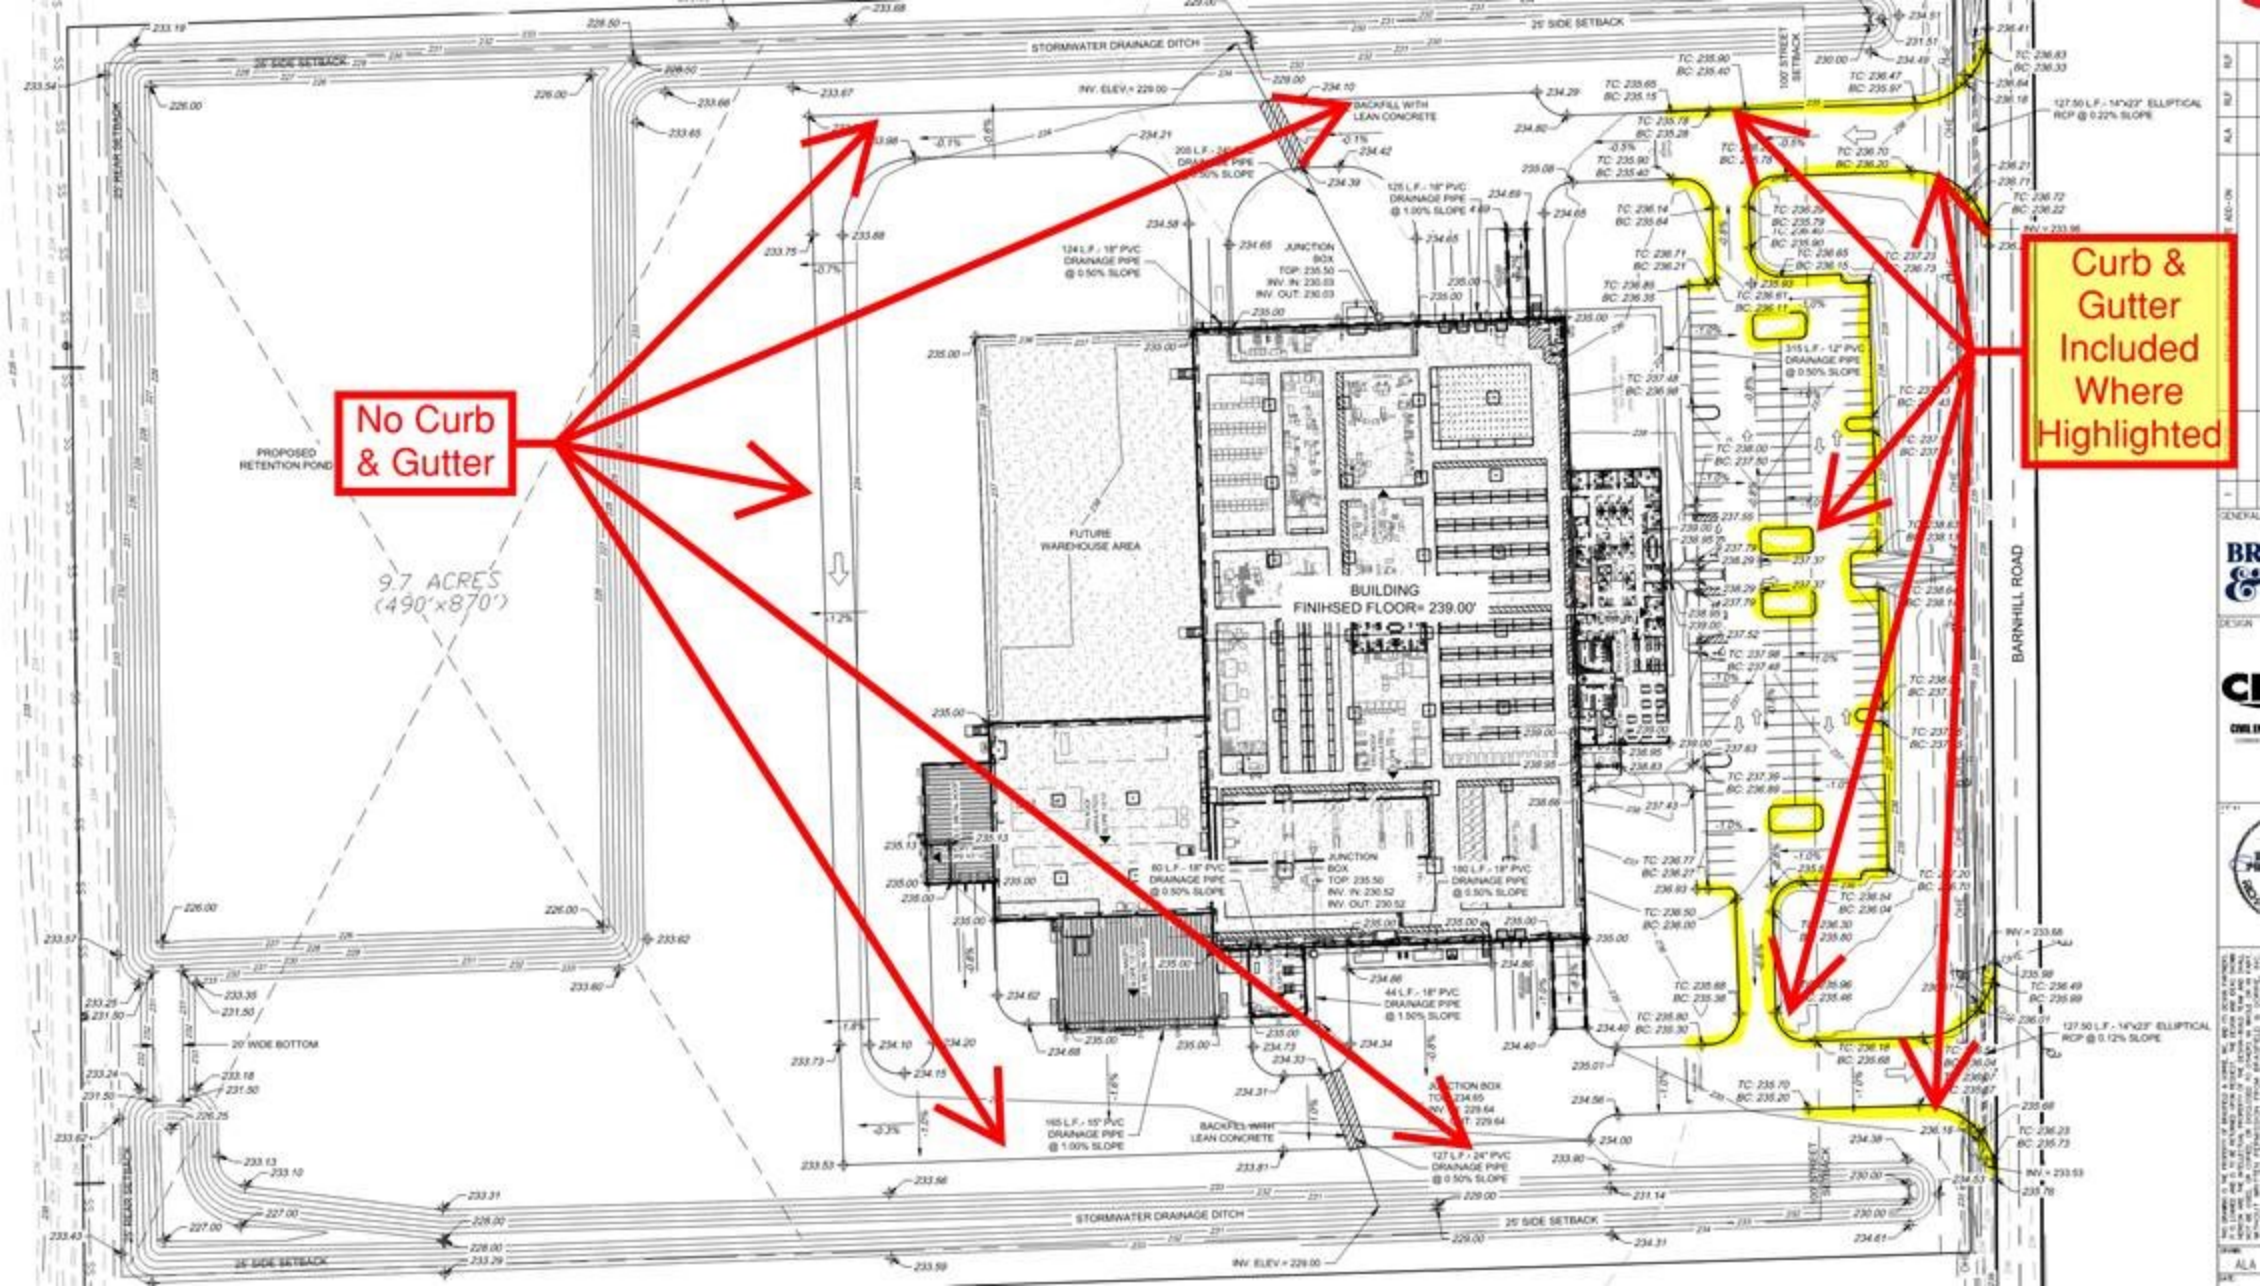

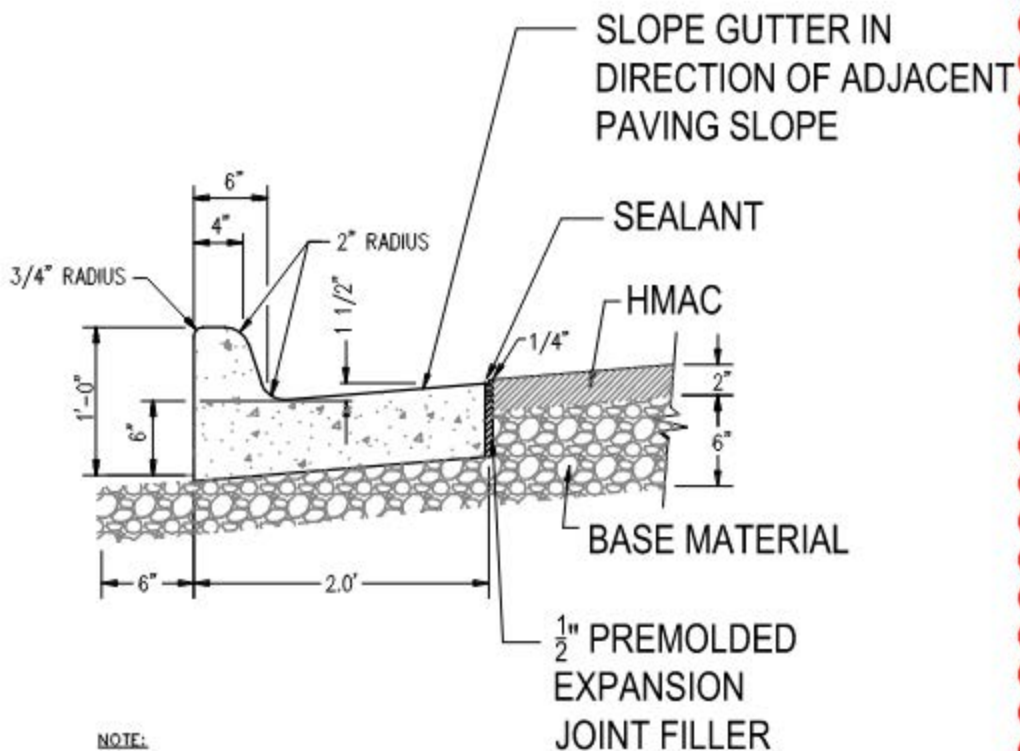

NOTE:

CONTRACTION AND EXPANSION JOINTS SHALL BE CONSTRUCTED AS FOLLOWS:

CONTRACTION JOINTS @ 15' O.C.
EXPANSION JOINTS @ 60' O.C.

CONCRETE CURB AND GUTTER

DETAIL

SCALE: NTS

