
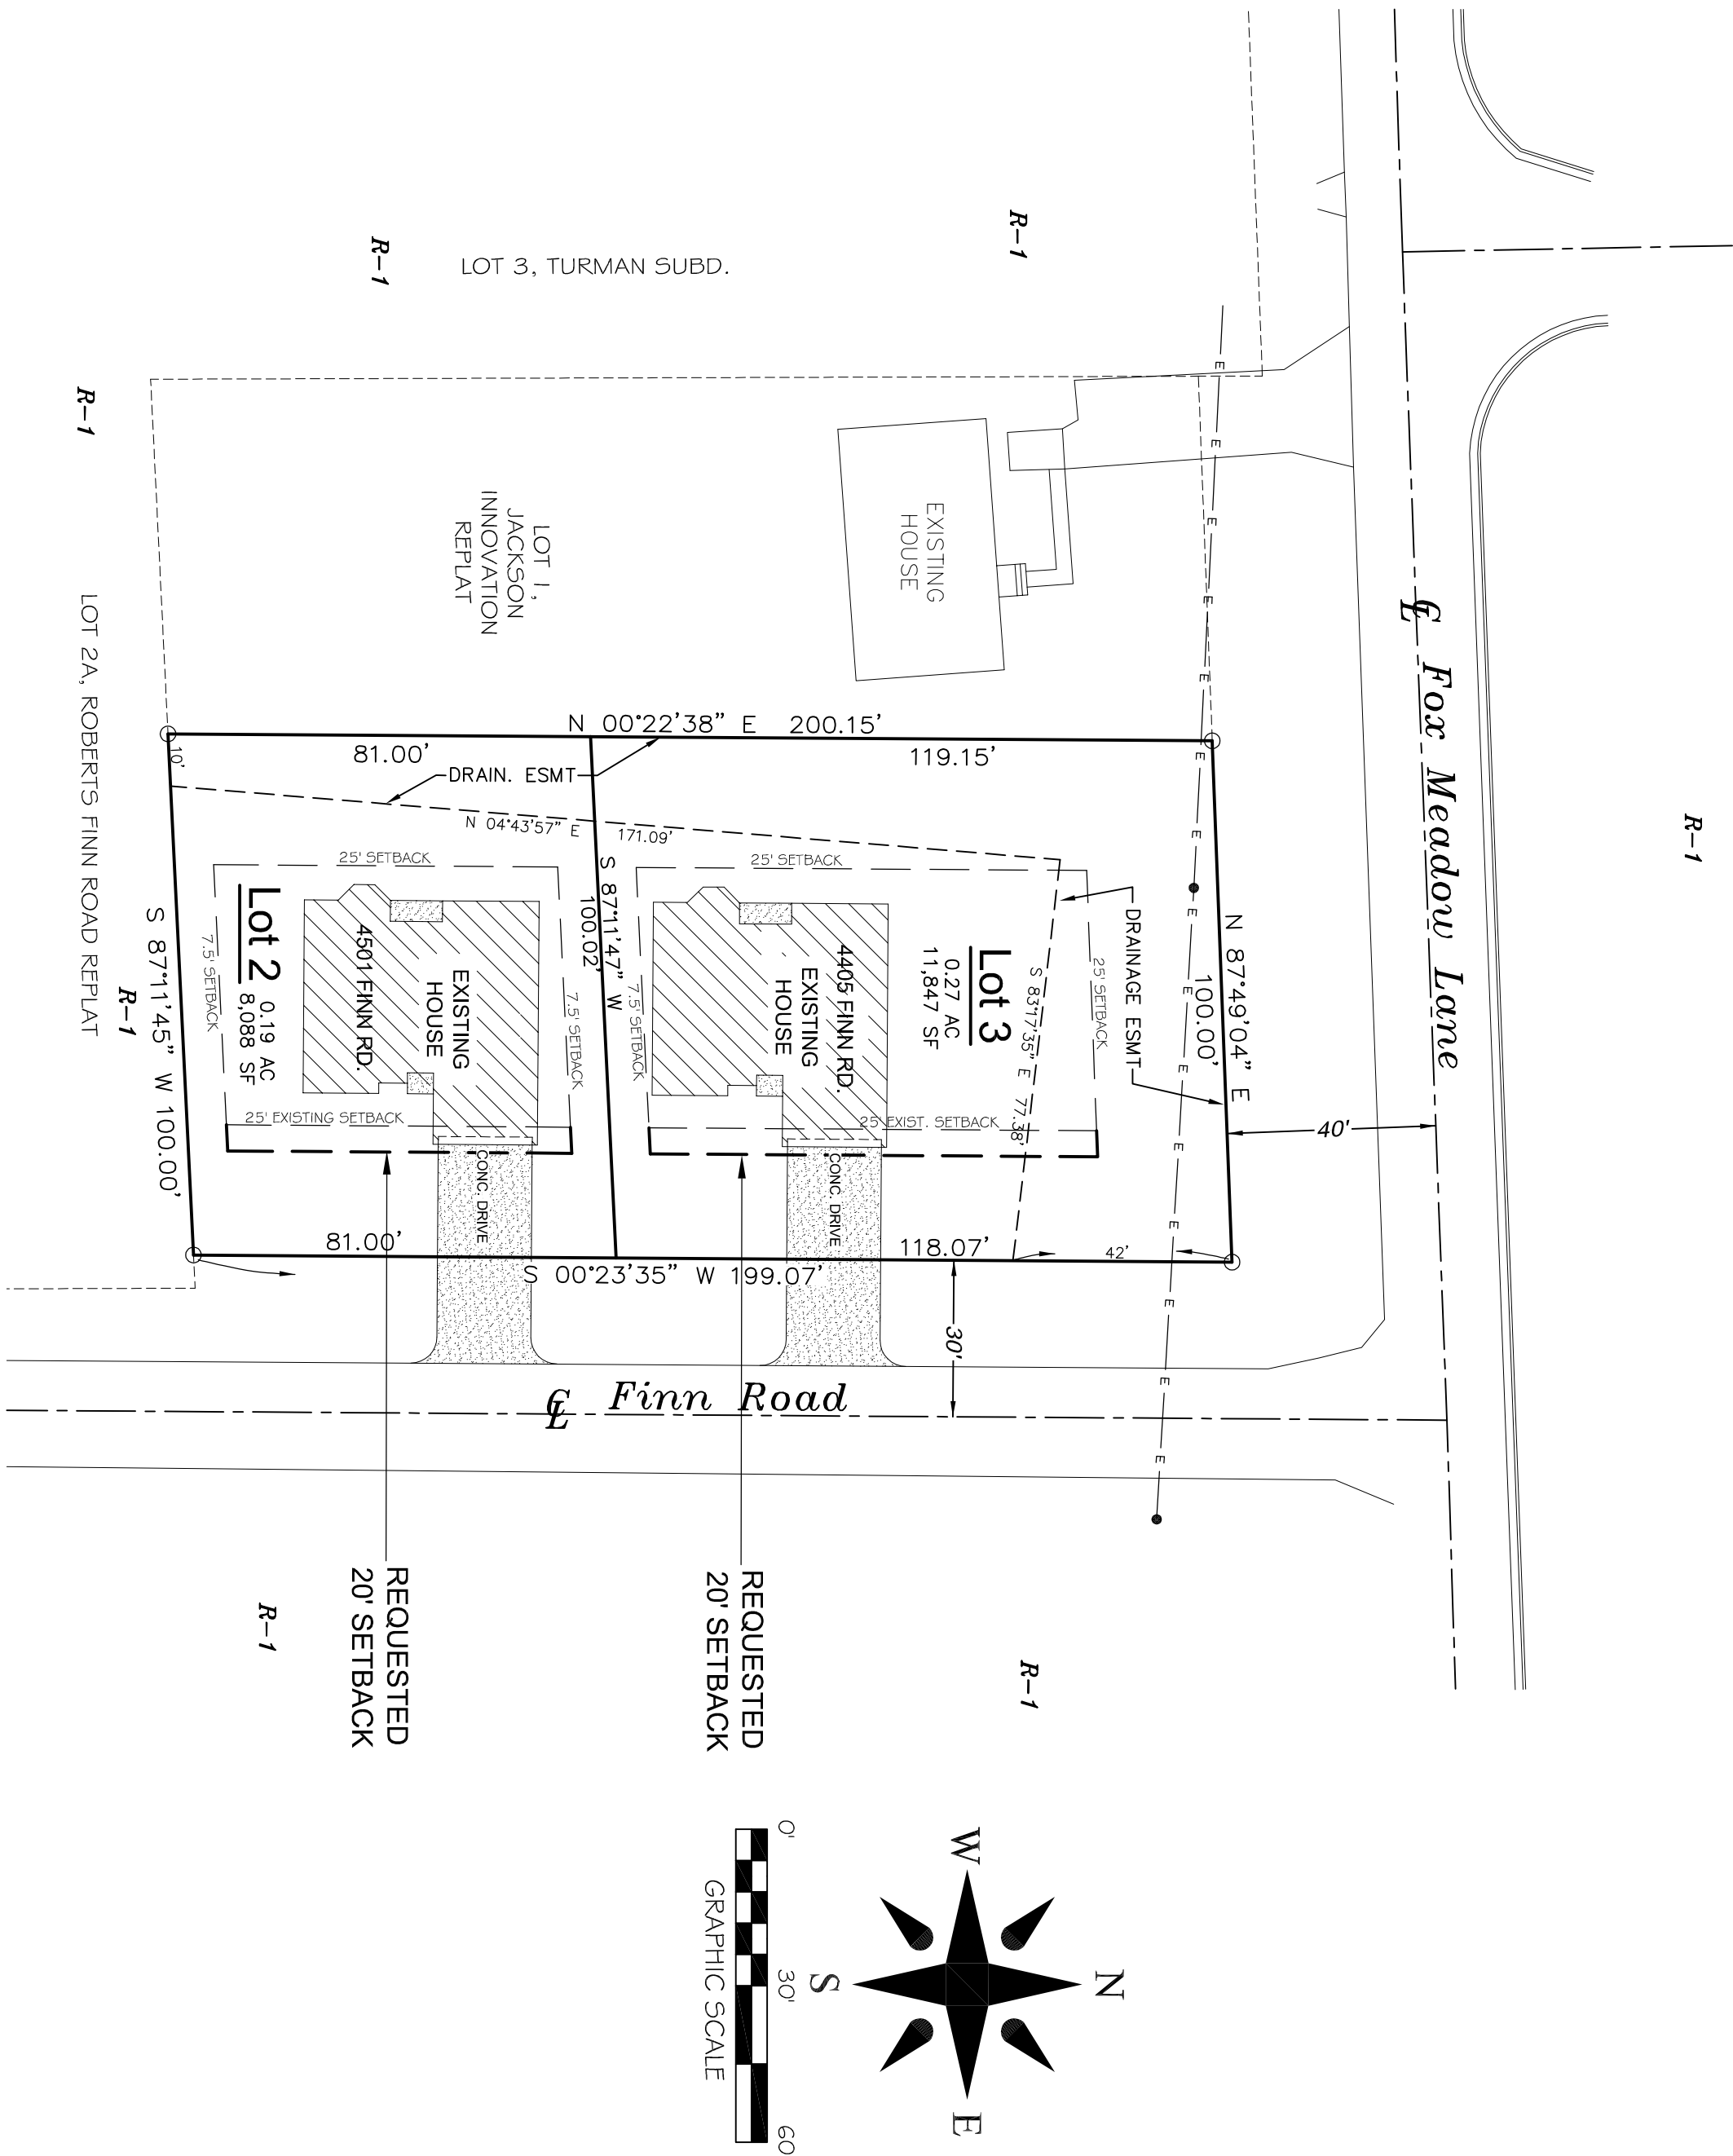
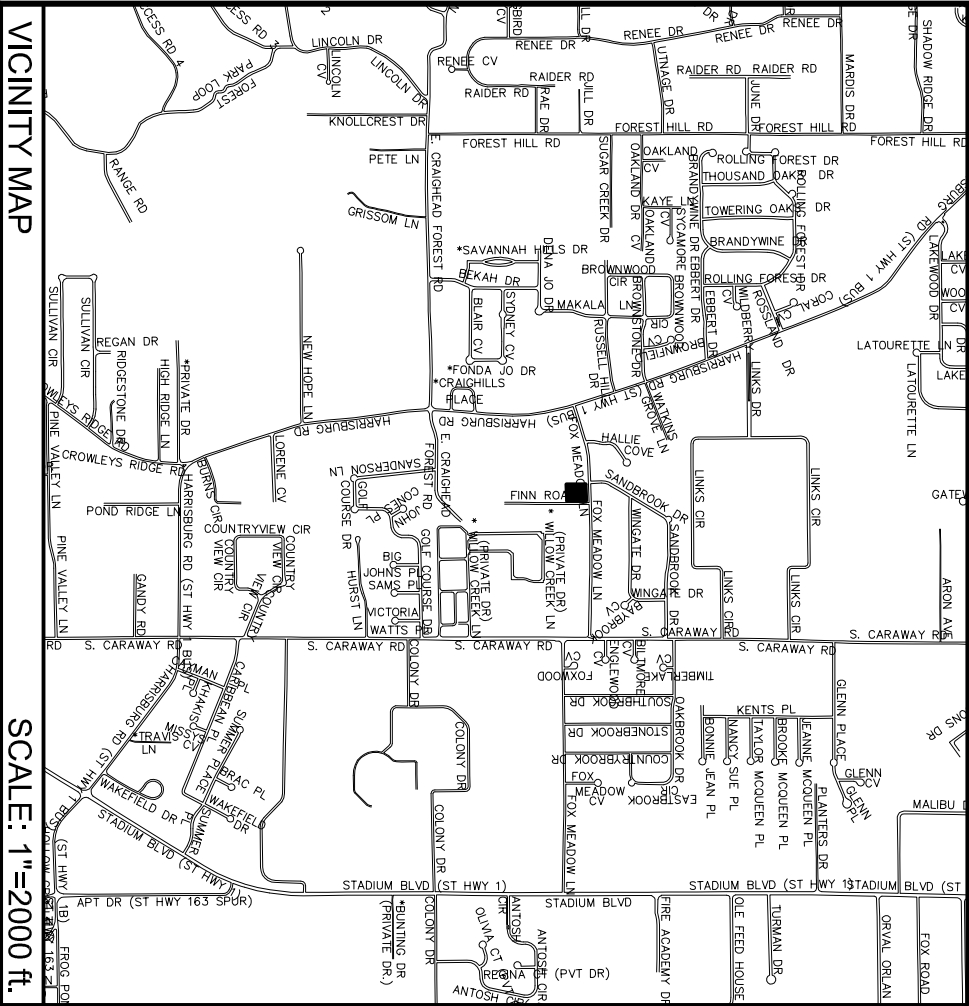


- NOTES:

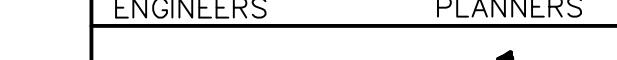

VARIANCE REQUEST

FRONT SETBACK ON FINN ROAD TO 20.0 FEET.

JOB NO.: 119048 SHEET NUMBER 1 of 1			VARIANCE PLAT OF JACKSON INNOVATION REPLAT OF PART OF TURMAN SUBDIVISION FOR JACKSON INNOVATIONS, INC.	ENGINEERS PLANNERS SURVEYORS 	Drawn By: RE Checked by: GH Date: 01-18-21 Scale: 1"=30' Job No.: 119048 Sheet No.: Section: 05 Township: 13N Range: 04E County: CRAIGHEAD 1 of 1 ONLY COPIES WITH VIOLET COLORED SIGNATURE ARE ORIGINAL CIVILIOLOGIC COPIES © 2021, Civililogic
	203 Southwest Dr.-Jonesboro, AR-(870)932-7880-www.civililogic.net				