


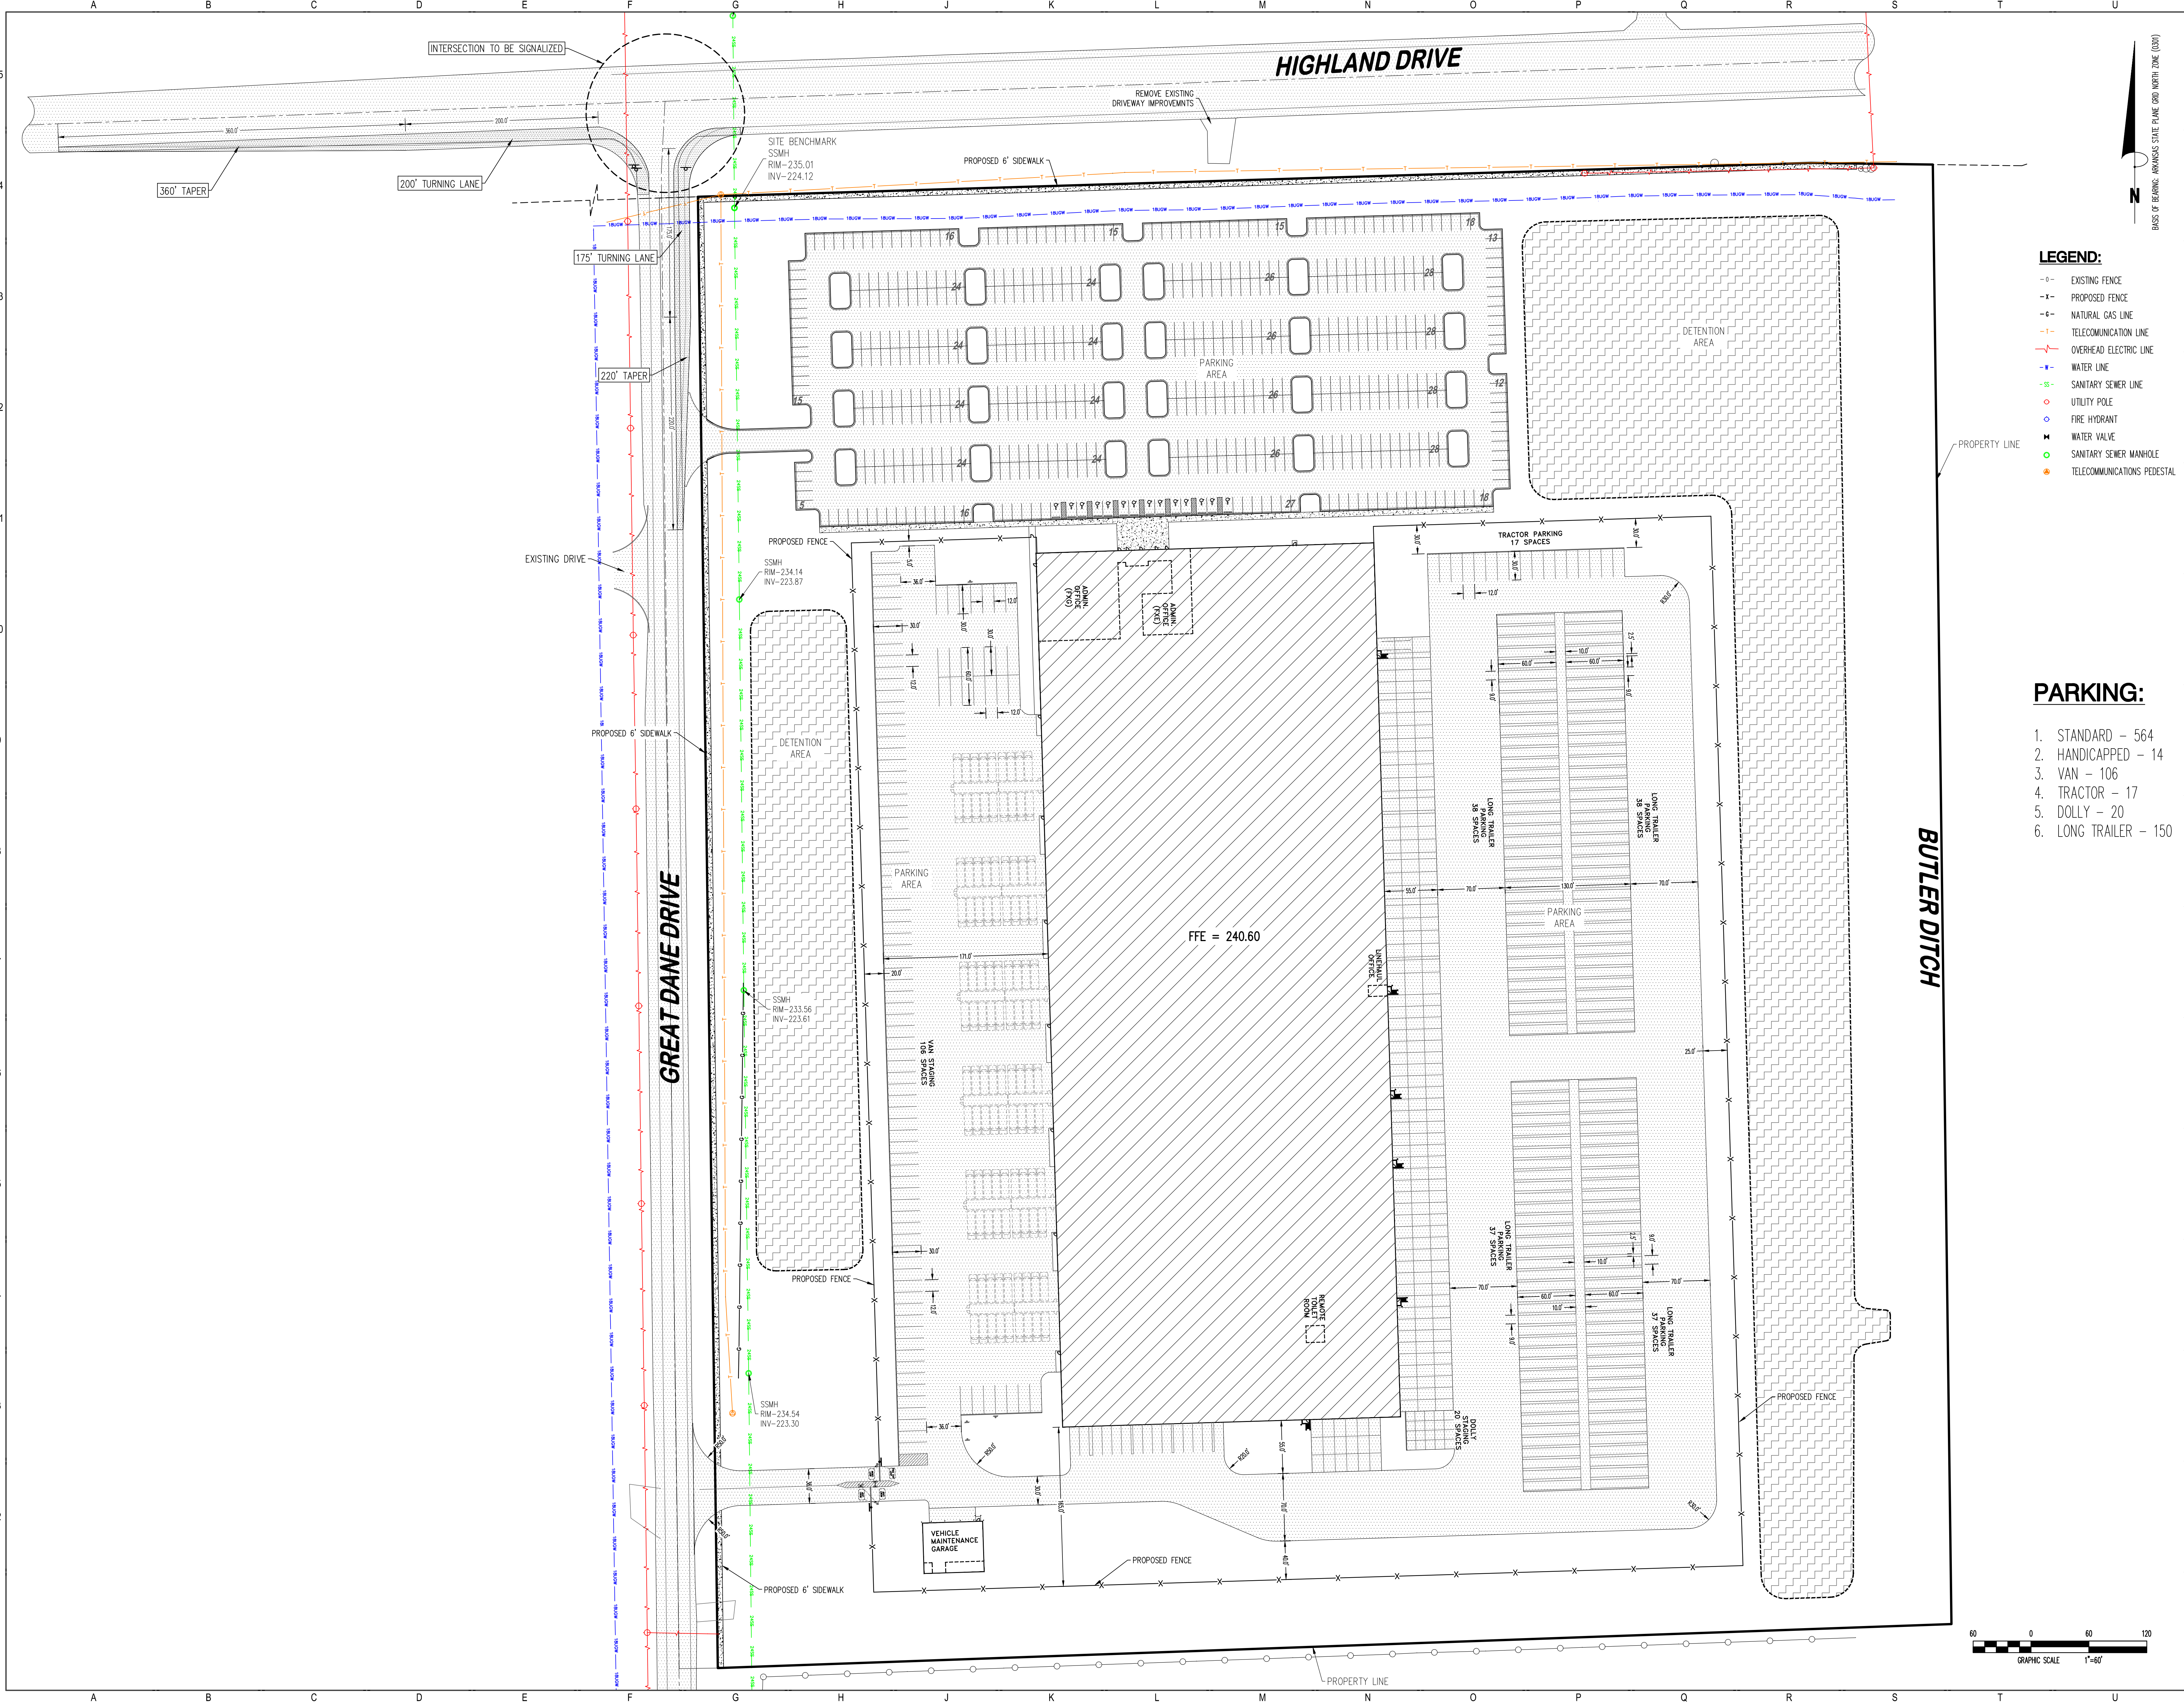

- LEGEND:**
- 0 - EXISTING FENCE
 - X - PROPOSED FENCE
 - G - NATURAL GAS LINE
 - T - TELECOMMUNICATION LINE
 - E - OVERHEAD ELECTRIC LINE
 - W - WATER LINE
 - S - SANITARY SEWER LINE
 - U - UTILITY POLE
 - F - FIRE HYDRANT
 - V - WATER VALVE
 - M - SANITARY SEWER MANHOLE
 - P - TELECOMMUNICATIONS PEDESTAL

- PARKING:**
1. STANDARD - 564
 2. HANDICAPPED - 14
 3. VAN - 106
 4. TRACTOR - 17
 5. DOLLY - 20
 6. LONG TRAILER - 150

**INDUSTRIAL DISTRIBUTION CENTER
FOR 42 REAL ESTATE**
Great Dane & Highland Dr Intersection
72401 Jonesboro, AR

Rev.	Date	Revision Description

Seal
PRELIMINARY

Issue Date: 03/12/2021
Project No: 42REALESTATE0001UB
Drawn By: DK
Checked By: JAB
Sheet Title:

**OVERALL
SITE
PLAN**

C-101