



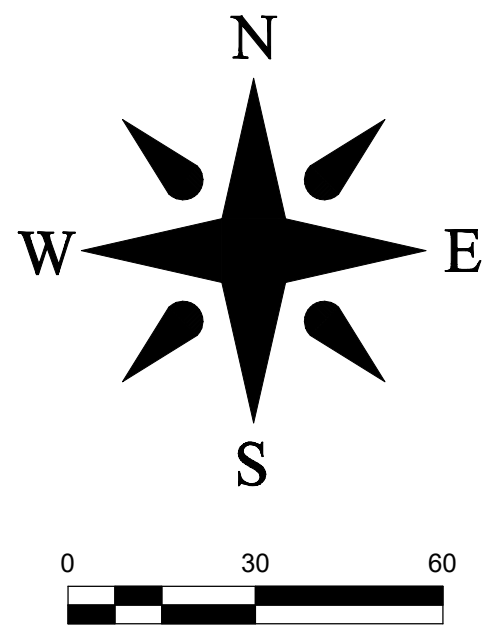


Scale: 1"=20 ft.

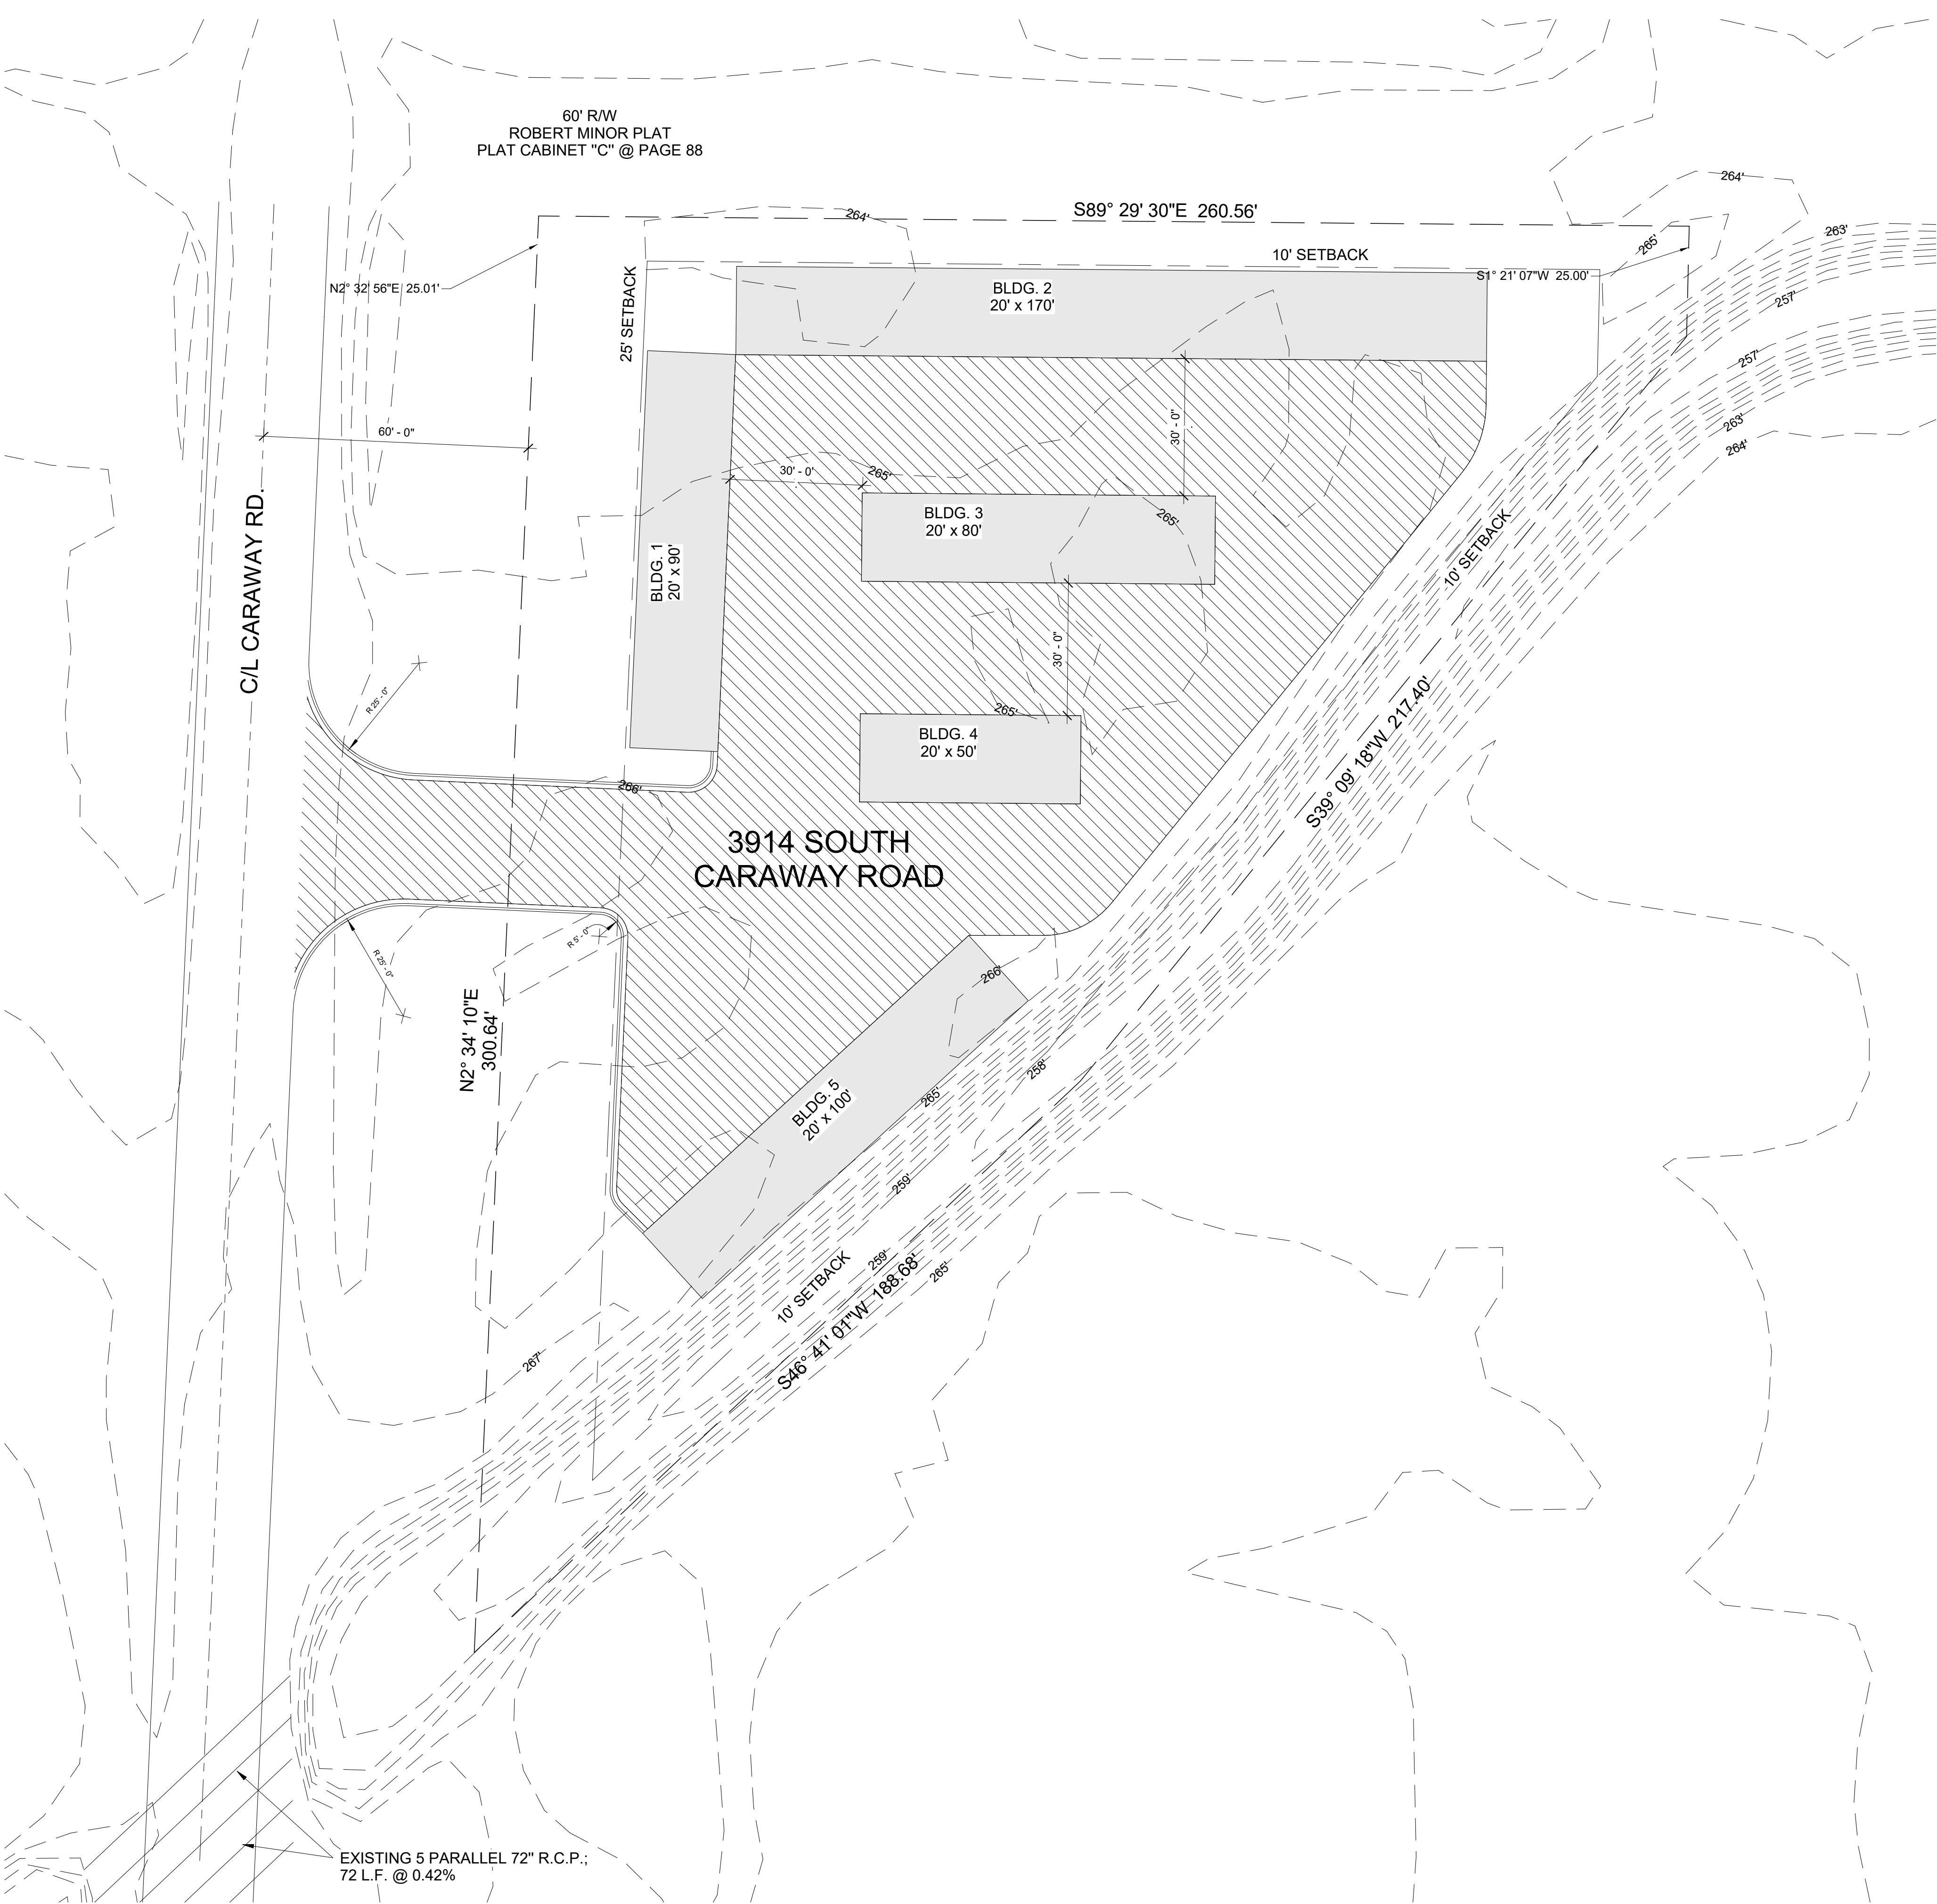

CONCEPTUAL PLAN		ENGINEERS		PLANNERS		SURVEYORS		Job No.		Sheet No.	
PROPOSED RESIDENTIAL WAREHOUSES FOR C3, LLC		DATE 9/30/20		REV. DESCRIPTION		ISSUED BY:		05-20-2021		1 OF 1	
No. 329		No. 7880		No. 7880		No. 7880		14 N		121025	
STATE OF ARKANSAS		STATE OF ARKANSAS		STATE OF ARKANSAS		STATE OF ARKANSAS		TOWNSHIP		COUNTY	
REGISTERED PROFESSIONAL ENGINEER		REGISTERED PROFESSIONAL ENGINEER		REGISTERED PROFESSIONAL ENGINEER		REGISTERED PROFESSIONAL ENGINEER		33		CRAIGHEAD	
No. 7880		No. 7880		No. 7880		No. 7880		4E		1 OF 1	
GEORGE M. HAMMAN		GEORGE M. HAMMAN		GEORGE M. HAMMAN		GEORGE M. HAMMAN		Drawn By: JM		Checked By: GH	
JOB NO. 120077		JOB NO. 120077		JOB NO. 120077		JOB NO. 120077		ONLY COPIES WITH VIOLET COLORED SIGNATURE ARE ORIGINAL CIVILOGIC COPIES			
SHEET NUMBER		SHEET NUMBER		SHEET NUMBER		SHEET NUMBER		© 2021, Civilogic.net			



STORM WATER MANAGEMENT BOARD
REQUEST: WAIVE PIPE REQUIREMENT
ALONG SOUTHEAST PROPERTY LINE

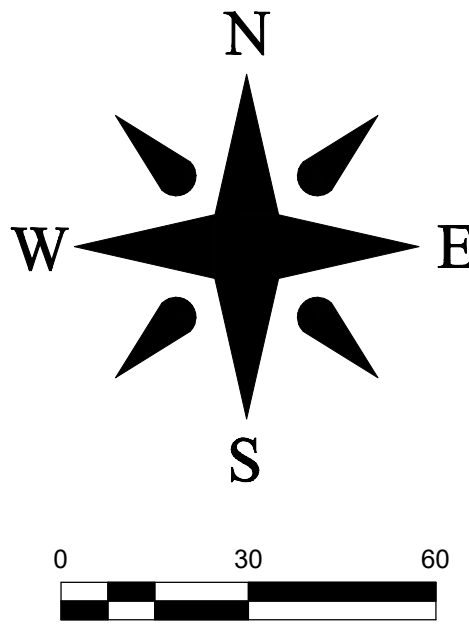

ENGINEERS

PLANNERS

SURVEYORS

CONCEPTUAL PLAN
PROPOSED RESIDENTIAL
WAREHOUSES
FOR
C3, LLC

DATE	REV.	DESCRIPTION	ISSUED BY
06/06/20			

CIVILOGIC
No. 329
ARKANSAS-ENGINEER

STATE OF
ARKANSAS

REGISTERED
PROFESSIONAL
ENGINEER

No. 7880
GEORGE M. HAMMAN

JOB NO.: 120077

SHEET NUMBER

1 OF 1

60' R/W
ROBERT MINOR PLAT
PLAT CABINET "C" @ PAGE 88

BLDG. 1
20' x 90'

BLDG. 2
20' x 170'

BLDG. 3
20' x 80'

BLDG. 4
20' x 50'

BLDG. 5
20' x 100'

25' SETBACK

10' SETBACK

10' SETBACK

N2° 32' 56"E 25.01'

60' - 0"

N2° 34' 10"E 300.64'

S46° 41' 01"W 188.68'

S39° 09' 18"W 217.40'

S89° 29' 30"E 260.56'

S1° 21' 07"W 25.00'

R 25'-0"

R 25'-0"

R 25'-0"

C/L CARAWAY RD.

3914 SOUTH
CARAWAY ROAD

EXISTING 5 PARALLEL 72" R.C.P.;
72 L.F. @ 0.42%

Job No. 121025

County CRAIGHEAD

Range 4E

Township 14 N

Date 05-20-2021

Scale 1" = 20'

Section 33


Drawn By: JM

Checked by: GH


Sheet No. 1 OF 1

ONLY COPIES WITH VIOLET COLORED SIGNATURE ARE ORIGINAL CIVILOGIC COPIES

© 2021, Civillogic

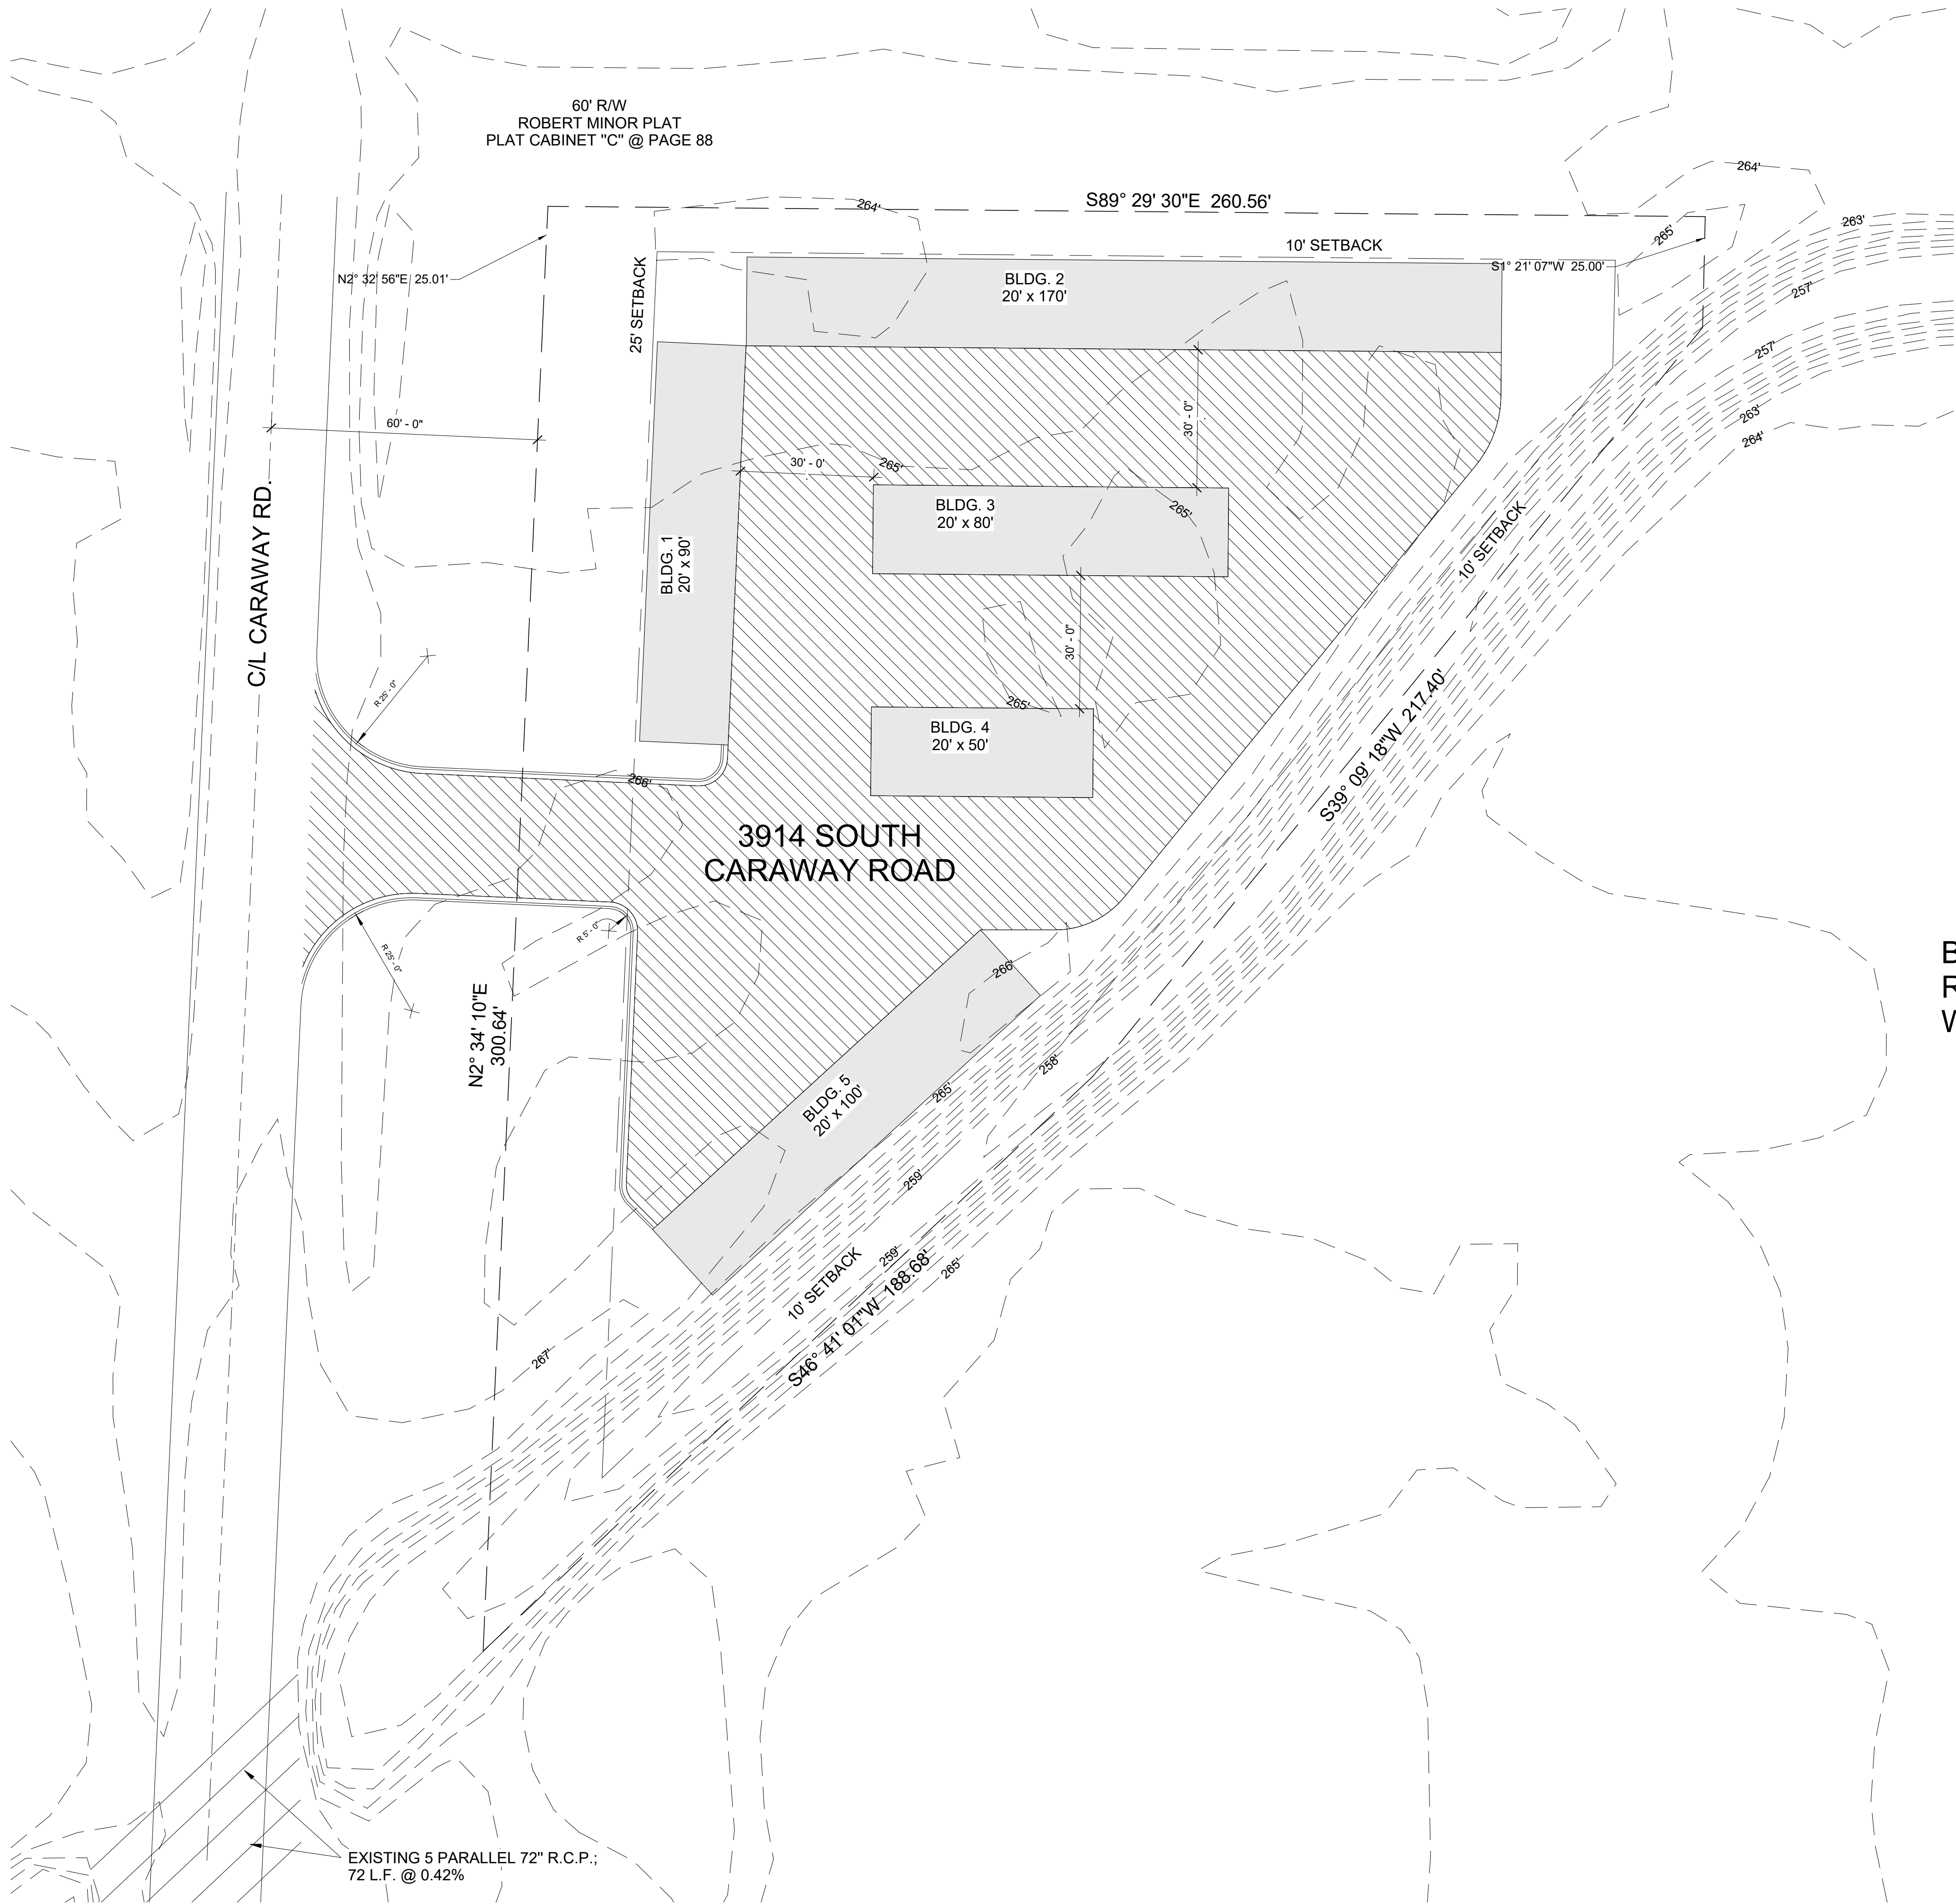

BOARD OF ZONING ADJUSTMENT PLAN
REQUEST: MASONRY FINISH ONLY ON
WESTERN SIDES OF THE BUILDINGS

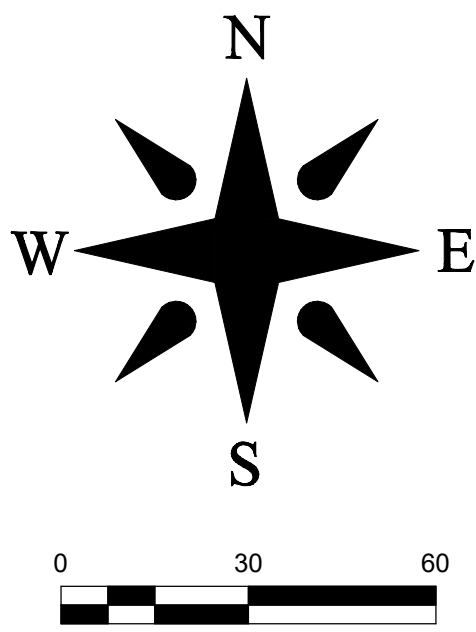

CONCEPTUAL PLAN
PROPOSED RESIDENTIAL
WAREHOUSES
FOR
C3, LLC

203 Southwest Dr. - Jonesboro, AR - (870) 932-7880 - www.civilogic.net

REVISIONS

DATE

REV. DESCRIPTION

ISSUED BY



ENGINEERS	PLANNERS	SURVEYORS	Sheet No.	
			Job No.	1 OF 1
			Date	12/10/25
			Scale	1" = 20'
			Section 33	Range 4E
Township 14 N County CRAIGHEAD				
Drawn By: JM			Checked by: GH	
ONLY COPIES WITH VIOLET COLORED SPANLINE ARE ORIGINAL. ORIGINAL COPIES © 2021, Civillogic				