

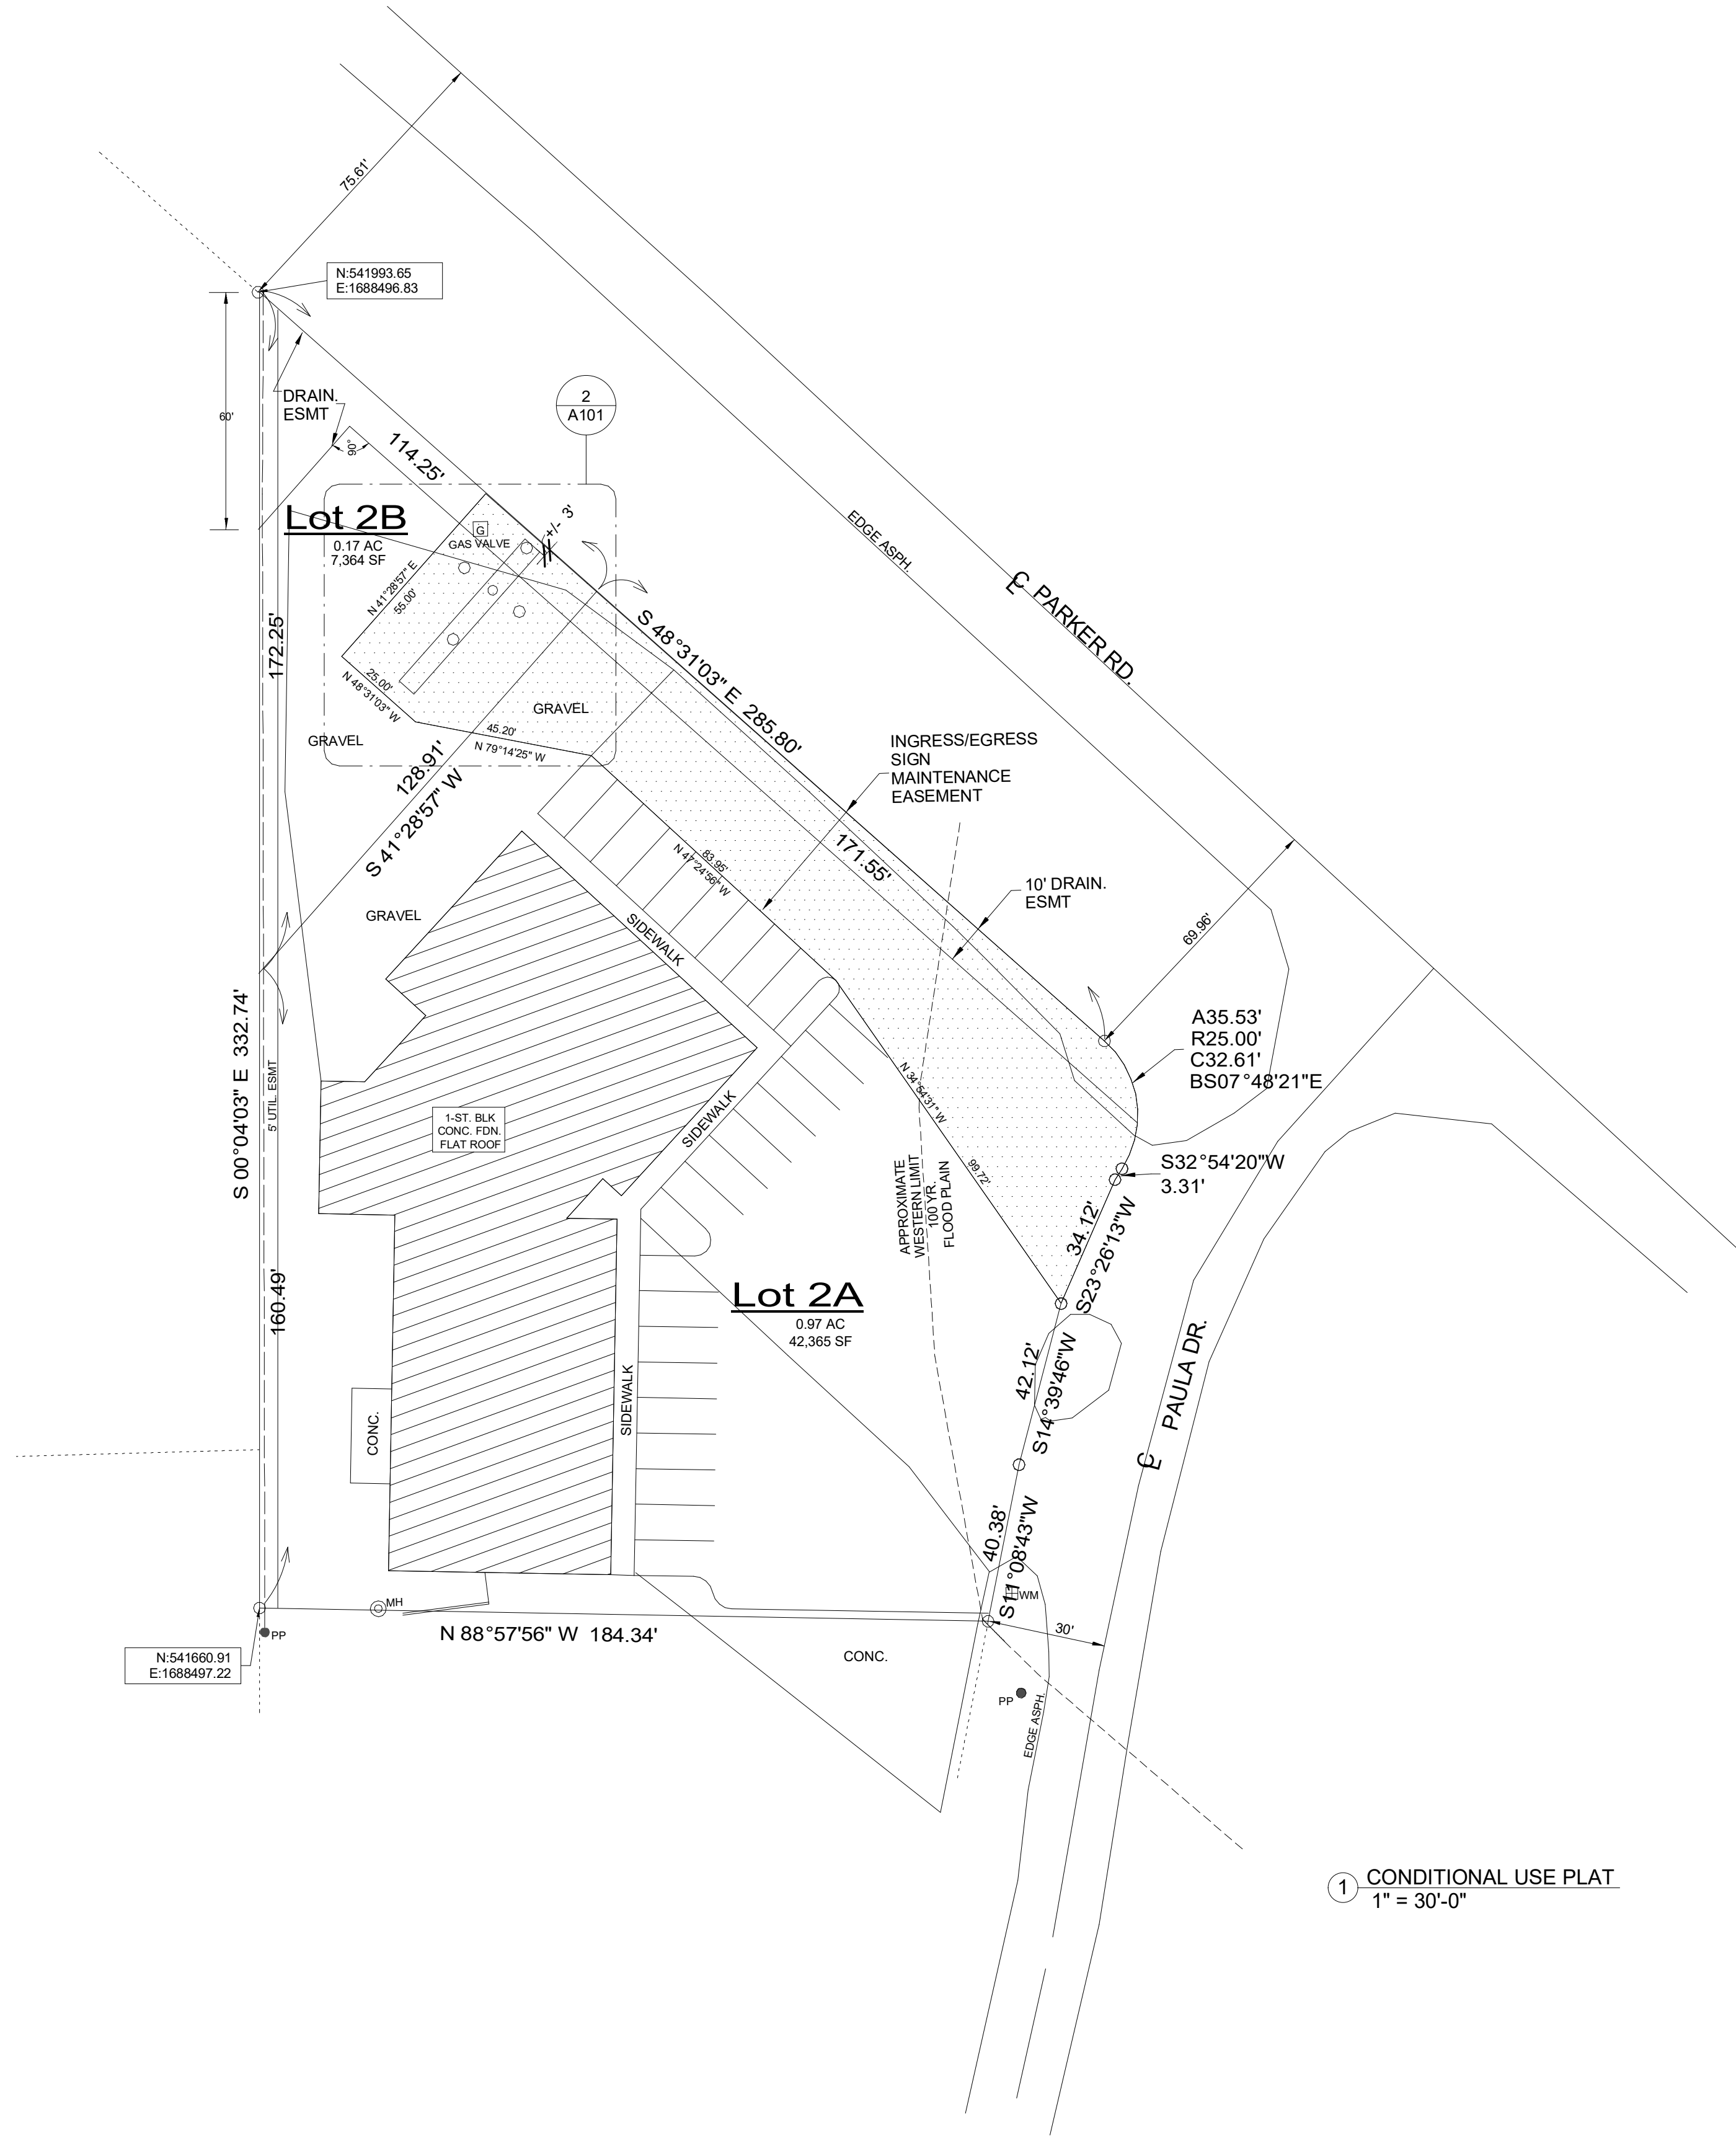


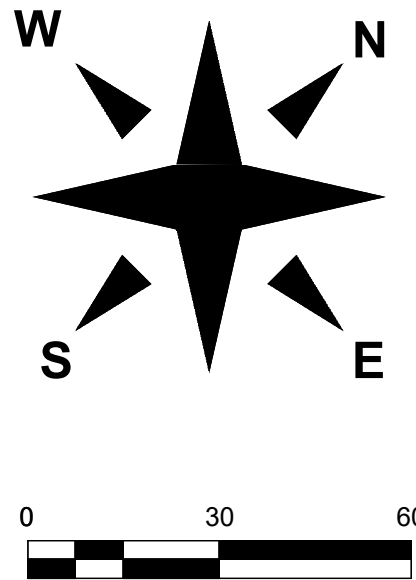

1 CONDITIONAL USE PLAT
1" = 30'-0"

Lot 2B



0.17 AC
7,364 SF

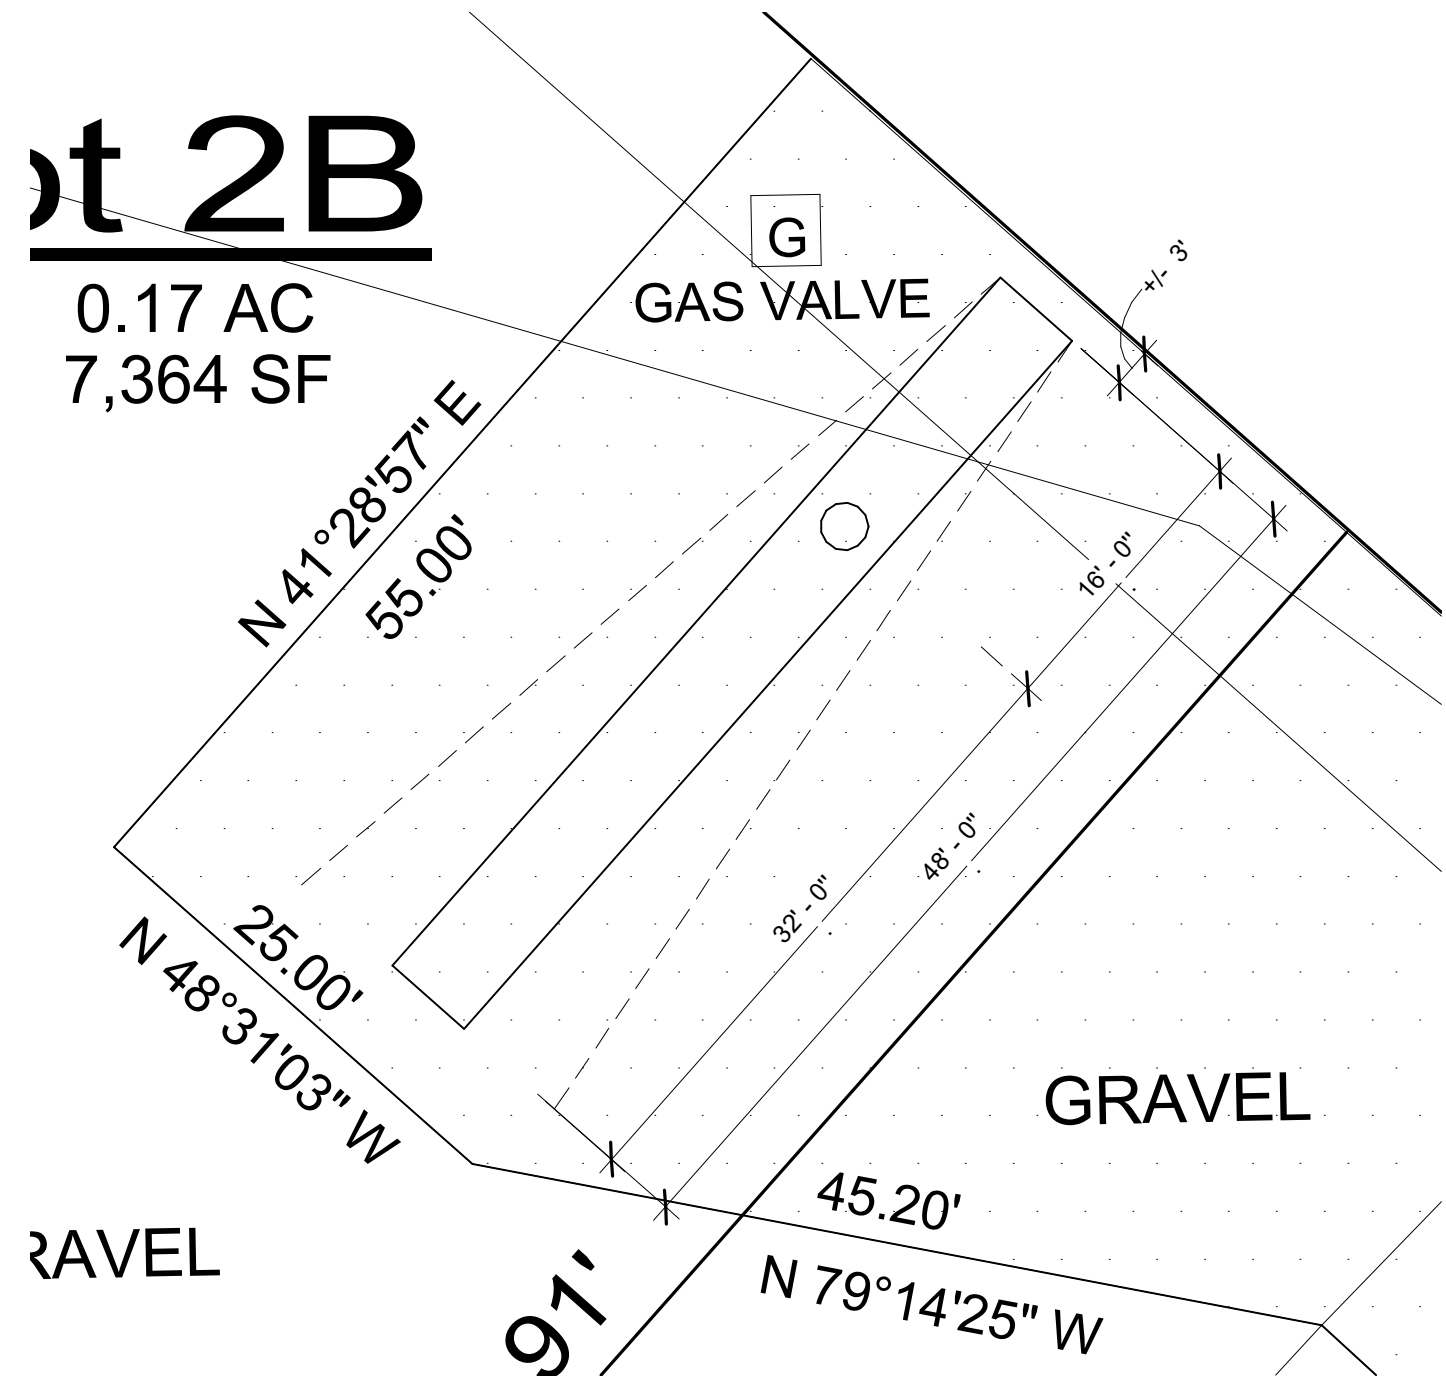

2 BILLBOARD - ENLARGED DETAIL
1" = 10'-0"

PRELIMINARY
BILLBOARD REPLACEMENT
FOR
RIVER ADVERTISING, LLC

DATE	REVISIONS REV. DESCRIPTION	ISSUED BY:

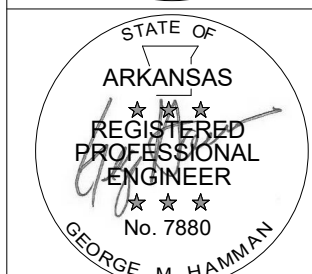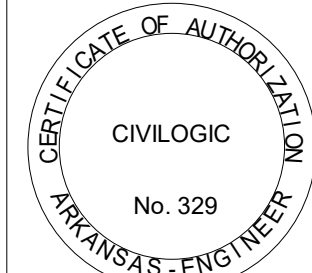

JOB NO.: 121055
SHEET NO.:

ENGINEERS PLANNERS SURVEYORS

Civilogic

203 Southwest Dr., Jonesboro, AR (870)932-7880-www.civilogic.net

Date	Scale	Job No.	Sheet No.
09-27-2021	AS SHOWN	121055	121055
Section 23	Township 14N	County CRAIGHEAD	1 of 1
Drawn By: JM	Range 08E	Checked by: GH	
ONLY COPIES WITH VIOLET COLORED SIGNATURE ARE ORIGINAL CIVILOGIC COPIES			
© 2021, Civilogic			